



Licensing of Pavement Cafes Act (Northern Ireland) 2014

PUBLIC NOTICE

APPLICATION FOR A PAVEMENT CAFÉ LICENCE

NOTICE IS HEREBY GIVEN THAT

Name of applicant: **CAFÉ M**

Address of applicant: **9-11 CHURCH STREET
COLERAINE
BT52 1AN**

Has applied to Causeway Coast and Glens Borough Council for a Pavement Café Licence at: -

Name and address of premises: **CAFÉ M
MOORES OF COLERAINE
COLERAINE
BT52 1AN**

Any objection relating to the application should be made within 28 days of the date of this Notice. The objection should be addressed to Causeway Coast and Glens Borough Council Licensing Section Riada House 14 Charles Street Ballymoney BT53 6DZ or sent by email to:

environmentalhealth@causewaycoastandglens.gov.uk

Any objection must be in writing and must specify the grounds of the objection, the name and address of the person making it and must be signed by them or their agent.

It should be noted that where an objection is made after the 28 day time period referred to, but before a final decision is taken on the application, it is appropriate for the Council to consider it if there is sufficient reason why the objection was not made within the stated time period.

Applicant's Signature:

Date: **5/2/26**

This site notice must be displayed for the whole of the period of 28 days in a prominent place at or near the premises so that it can be conveniently read by the public.



**Causeway
Coast & Glens
Borough Council**

Licensing of Pavement Cafes Act (Northern Ireland), 2014

PUBLIC NOTICE

APPLICATION FOR A PAVEMENT CAFÉ LICENCE

NOTICE IS HEREBY GIVEN THAT

Name of applicant:

Address of applicant: **9-11 Church Street, Coleraine, BT52 1AN**

Has applied to Causeway Coast and Glens Borough Council for a Pavement Café Licence at: -

Name and address of premises:

Café M
Moores of Coleraine
9-11 Church Street
Coleraine
BT521AN

Any objection relating to the application should be made within 28 days of the date of this Notice. The objection should be addressed to Causeway Coast and Glens Borough Council Licensing Section Riada House 14 Charles Street Ballymoney BT53 6DZ or sent by email to: environmentalhealth@causewaycoastandglens.gov.uk


Any objection must be in writing and must specify the grounds of the objection, the name and address of the person making it and must be signed by them or their agent.

It should be noted that where an objection is made after the 28 day time period referred to, but before a final decision is taken on the application, it is appropriate for the Council to consider it if there is sufficient reason why the objection was not made within the stated time period.

Applicant's Signature:

Date: **5/2/2021**

This site notice must be displayed for the whole of the period of 28 days in a prominent place at or near the premises so that it can be conveniently read by the public.

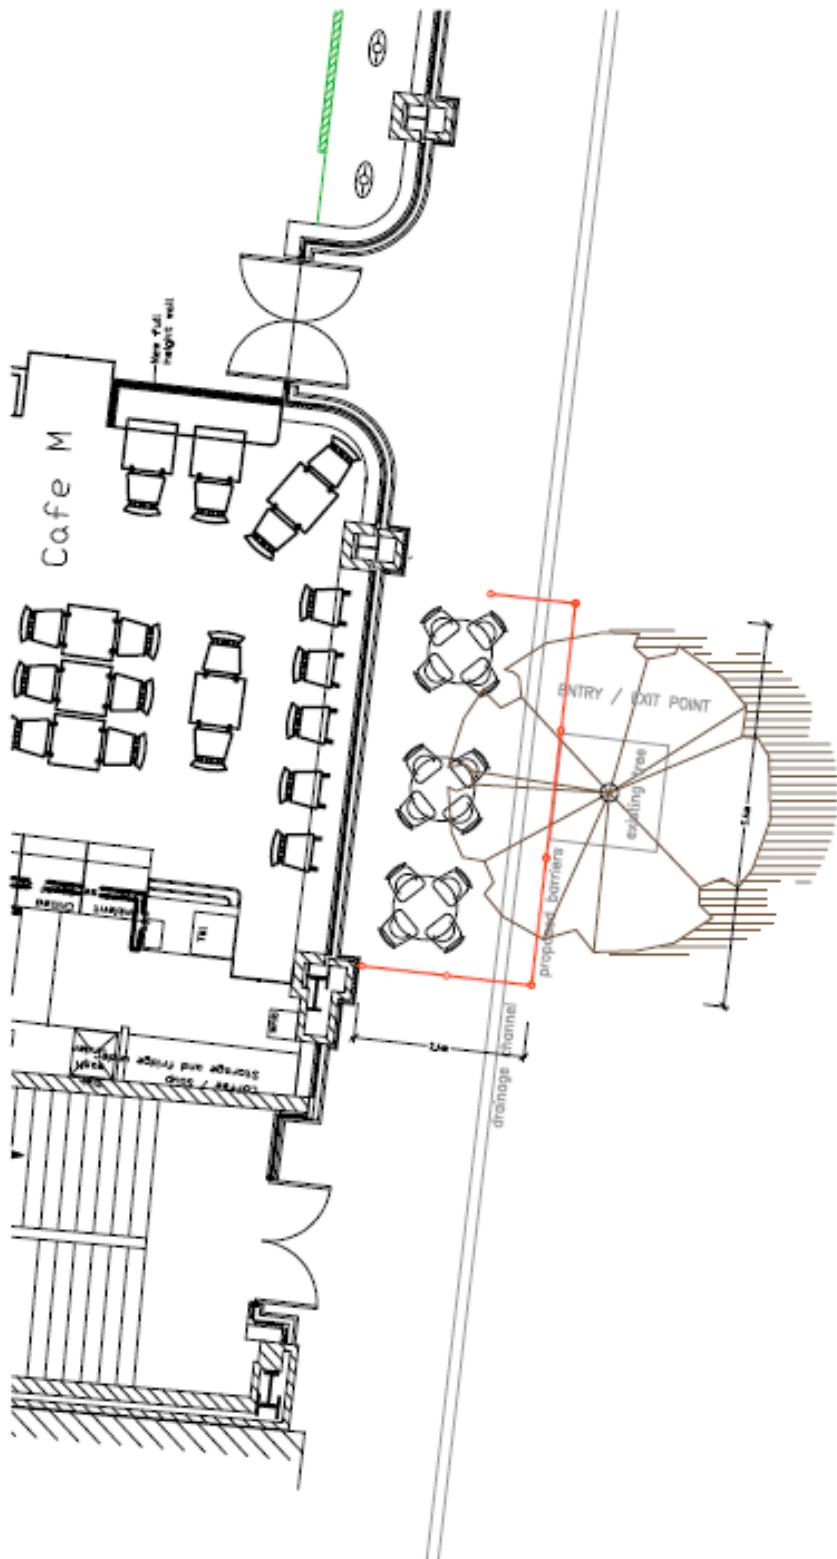

Ground Plan 1:100



Location Plan 1:2500



Location Plan 1:1250

Project Title:
Pavement Cafe
Cafe M
New Row, Coleraine

Client:
Moores

Drawing Title:
Location Plan and Plan

Drawn By: gm Date: gm Scale & Spec: as shown @ A4 Drawing No: 20-feas-Moores-01 Revision: B

Subject to site survey, all site searches, legal boundary and all statutory approvals.
Reproduced under the terms of the Copyright
Designs and Patents Act 1988. © Montgomery Irwin 2008.



7-9 Stone Row,
Coleraine,
BT52 1EP

T: 028 70354400

E: start@marchitects.com

W: www.marchitects.com