

**Licensing of Pavement Cafes Act (Northern Ireland) 2014**

**PUBLIC NOTICE**

**APPLICATION FOR A PAVEMENT CAFÉ LICENCE**

**NOTICE IS HEREBY GIVEN THAT**

*Name of applicant:*

*Address of applicant:*

Has applied to Causeway Coast and Glens Borough Council for a Pavement Café Licence at: -

*Name and address of premises:* **INDIGO CAFÉ  
21 EGLINTON STREET  
PORTRUSH, BT56 8QX**

Any objection relating to the application should be made within 28 days of the date of this Notice. The objection should be addressed to Causeway Coast and Glens Borough Council Licensing Section Riada House 14 Charles Street Ballymoney BT53 6DZ or sent by email to:  
[environmentalhealth@causewaycoastandglens.gov.uk](mailto:environmentalhealth@causewaycoastandglens.gov.uk)

Any objection must be in writing and must specify the grounds of the objection, the name and address of the person making it and must be signed by them or their agent.

It should be noted that where an objection is made after the 28 day time period referred to, but before a final decision is taken on the application, it is appropriate for the Council to consider it if there is sufficient reason why the objection was not made within the stated time period.

*Applicant's Signature:*

*Date:*       **15/7/25**

**This site notice must be displayed for the whole of the period of 28 days in a prominent place at or near the premises so that it can be conveniently read by the public.**



Causeway  
Coast & Glens  
Borough Council

Licensing of Pavement Cafes Act (Northern Ireland) 2014

**PUBLIC NOTICE**

**APPLICATION FOR A PAVEMENT CAFÉ LICENCE**

**NOTICE IS HEREBY GIVEN THAT**

*Name of applicant:*

*Address of applicant:*

Has applied to Causeway Coast and Glens Borough Council for a Pavement Café Licence at: -

*Name and address of premises:*

INDIGO CAFE  
21 EGLINTON STREET  
PORTRUSH, BT56 8DX

Any objection relating to the application should be made within 28 days of the date of this Notice. The objection should be addressed to Causeway Coast and Glens Borough Council Licensing Section Riada House 14 Charles Street Ballymoney BT53 6DZ or sent by email to:

[environmentalhealth@causewaycoastandglens.gov.uk](mailto:environmentalhealth@causewaycoastandglens.gov.uk)

Any objection must be in writing and must specify the grounds of the objection, the name and address of the person making it and must be signed by the person or their agent.

It should be noted that where an objection is made after the 28 day time period referred to, but before a final decision is taken on the application, it is appropriate for the Council to consider it if there is sufficient reason why the objection was not made within the stated time period.


*Applicant's Signature:*

*Date:*

15/7/25

This site notice must be displayed for the whole of the period of 28 days in a prominent place at or near the premises so that it can be conveniently read by the public.

# INDIGO CAFE

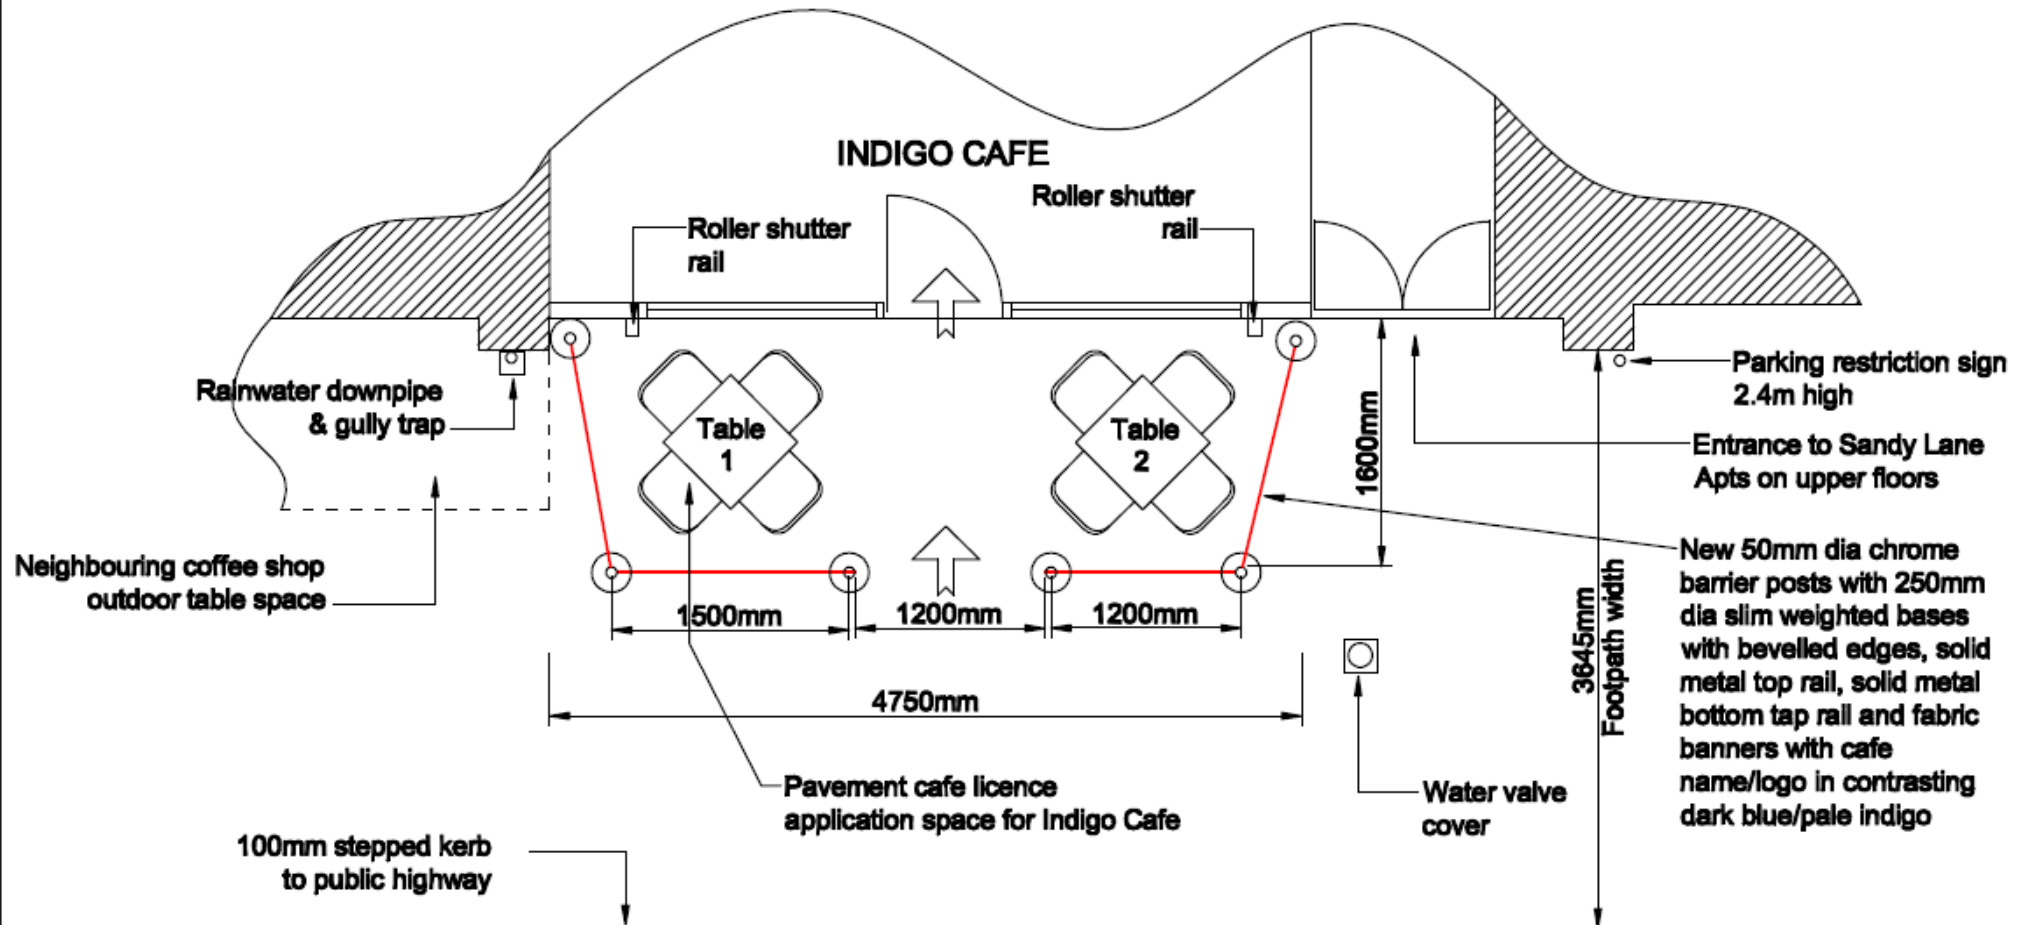

PROJECT:

PAVEMENT CAFE LICENCE APPLICATION  
INDIGO CAFE, 21 EGLINGTON ST, PORTRUSH

CLIENT:

Mrs Aileen Shields  
Indigo Cafe  
21 Eglington Street, Portrush

SCALE:

1:50

DATE:

JULY 2022

DRAWING:

PROPOSED SITE PLAN

DRAWING NO:

AS/01a