

**Licensing of Pavement Cafes Act (Northern Ireland) 2014**

**PUBLIC NOTICE**

**APPLICATION FOR A PAVEMENT CAFÉ LICENCE**

**NOTICE IS HEREBY GIVEN THAT**

*Name of applicant:* **CULTURE COFFEE**

*Address of applicant:* **1 KINGSGATE STREET  
COLERAINE  
BT52 1LB**

Has applied to Causeway Coast and Glens Borough Council for a Pavement Café Licence at: -

*Name and address of premises:* **CULTURE COFFEE  
1 KINGSGATE STREET  
COLERAINE  
BT52 1LB**

Any objection relating to the application should be made within 28 days of the date of this Notice. The objection should be addressed to Causeway Coast and Glens Borough Council Licensing Section Riada House 14 Charles Street Ballymoney BT53 6DZ or sent by email to:

[environmentalhealth@causewaycoastandglens.gov.uk](mailto:environmentalhealth@causewaycoastandglens.gov.uk)

Any objection must be in writing and must specify the grounds of the objection, the name and address of the person making it and must be signed by them or their agent.

It should be noted that where an objection is made after the 28 day time period referred to, but before a final decision is taken on the application, it is appropriate for the Council to consider it if there is sufficient reason why the objection was not made within the stated time period.

*Applicant's Signature:*

*Date:* **27/2/26**

**This site notice must be displayed for the whole of the period of 28 days in a prominent place at or near the premises so that it can be conveniently read by the public.**



Causeway  
Coast & Glens  
Borough Council

Licensing of Pavement Cafe Act (Northern Ireland) 2014

**PUBLIC NOTICE**

**APPLICATION FOR A PAVEMENT CAFE LICENCE**

**NOTICE IS HEREBY GIVEN THAT**

Name of applicant:

Address of applicant:

has applied to Causeway Coast and Glens Borough Council for a Pavement Cafe Licence at -

Name and address of premises: *Culture Coffee 1 Kingsgate St, Coleraine BT52 1LJ*

Any objection relating to the application should be made within 28 days of the date of this Notice. The objection should be addressed to Causeway Coast and Glens Borough Council Licensing Section (Trade House 14 Charles Street) Ballymorney BT53 6DZ or sent by email to: [environment@ccg.gov.uk](mailto:environment@ccg.gov.uk)


Any objection must be in writing and must specify the grounds of the objection, the name and address of the person making it and must be signed by them or their agent.

It should be noted that where an objection is made after the 28 day time period referred to, but before a final decision is taken on the application, it is appropriate for the Council to consider it if there is sufficient reason why the objection was not made within the stated time period.

Applicant's Signature:

Date: *27/3/24*

This site notice must be displayed for the whole of the period of 28 days in a prominent place at or near the premises so that it can be conveniently read by the public.

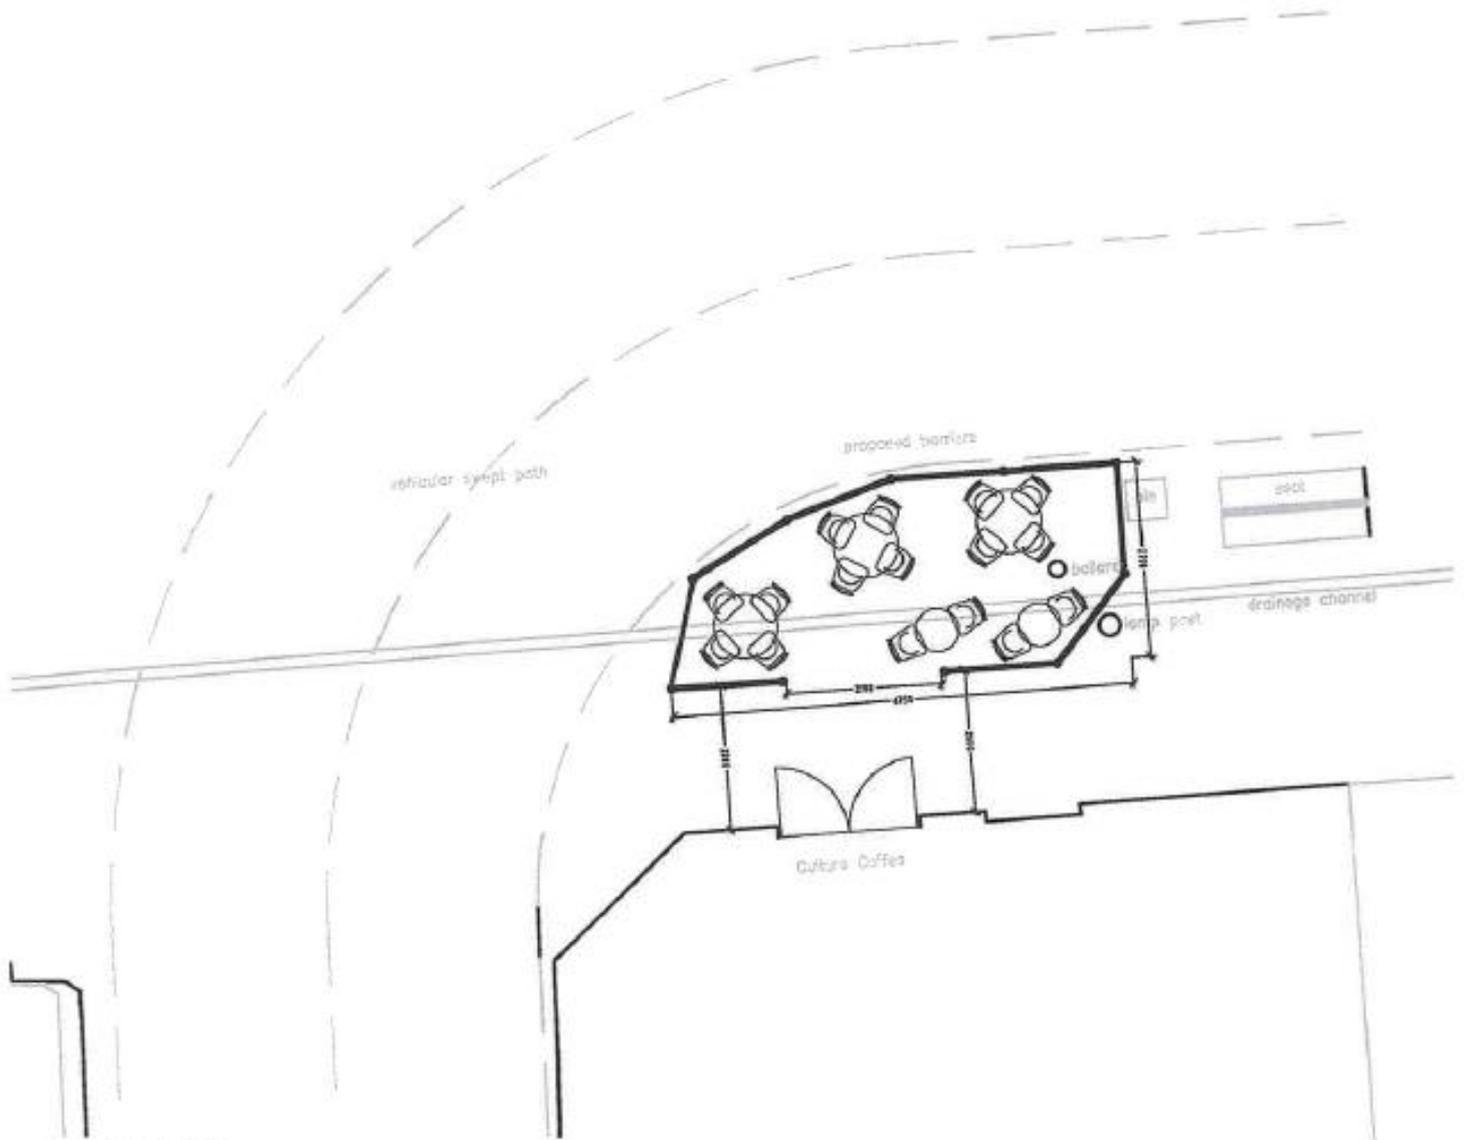

Ground Plan 1:100



Location Plan 1:1250

**Project Title:**  
Culture Coffe  
1 Kingsgate Street  
Coleraine

**Client:**  
Culture Coffee

**Drawing Title:**  
Pavement cafe - Indicative plan



7-8 Store Row,  
Coleraine,  
BT62 9EP  
T: 028 70284400

E: [enquiries@mi-architects.com](mailto:enquiries@mi-architects.com)  
W: [www.mi-architects.com](http://www.mi-architects.com)

**Drawn By:** gm  
**Check:** gm  
**Scale & Plot:** as shown @ A4  
**Drawing No.:** 20-200-plan 01

**Revisions:**  
B  
A  
\* dimensions added  
\* additional benches added

subject to site survey, utility searches, legal boundary and planning approvals  
THIS DRAWING IS COPYRIGHT BY MONTGOMERY IRWIN ARCHITECTS  
NO PART SHALL BE REPRODUCED WITHOUT THE WRITTEN PERMISSION OF MONTGOMERY IRWIN ARCHITECTS