

**Licensing of Pavement Cafes Act (Northern Ireland) 2014**

**PUBLIC NOTICE**

**APPLICATION FOR A PAVEMENT CAFÉ LICENCE**

**NOTICE IS HEREBY GIVEN THAT**

*Name of applicant:* **RCM COFFEE LTD**

*Address of applicant:* **25 EGLINTON STREET  
PORTRUSH  
BT56 8DZ**

Has applied to Causeway Coast and Glens Borough Council for a Pavement Café Licence at: -

*Name and address of premises:* **ROASTED COFFEE  
25 EGLINTON STREET  
PORTRUSH  
BT56 8DZ**

Any objection relating to the application should be made within 28 days of the date of this Notice. The objection should be addressed to Causeway Coast and Glens Borough Council Licensing Section Riada House 14 Charles Street Ballymoney BT53 6DZ or sent by email to:

[environmentalhealth@causewaycoastandglens.gov.uk](mailto:environmentalhealth@causewaycoastandglens.gov.uk)

Any objection must be in writing and must specify the grounds of the objection, the name and address of the person making it and must be signed by them or their agent.

It should be noted that where an objection is made after the 28 day time period referred to, but before a final decision is taken on the application, it is appropriate for the Council to consider it if there is sufficient reason why the objection was not made within the stated time period.

*Applicant's Signature:*

*Date:* **17/06/2026**

**This site notice must be displayed for the whole of the period of 28 days in a prominent place at or near the premises so that it can be conveniently read by the public.**



**Causeway  
Coast & Glens  
Borough Council**

**Licensing of Pavement Cafes Act (Northern Ireland) 2014**

**PUBLIC NOTICE**

**APPLICATION FOR A PAVEMENT CAFÉ LICENCE**

**NOTICE IS HEREBY GIVEN THAT**

*Name of applicant:* **RCM COFFEE LTD**

*Address of applicant:* **25 EGLINTON STREET, PORTRUSH, BT56 8DX**

Has applied to Causeway Coast and Glens Borough Council for a Pavement Café Licence at: -

*Name and address of premises:* **ROASTED COFFEE  
25 EGLINTON STREET  
PORTRUSH  
BT56 8DX**

Any objection relating to the application should be made within 28 days of the date of this Notice. The objection should be addressed to Causeway Coast and Glens Borough Council Licensing Section Riada House 14 Charles Street Ballymoney BT53 6DZ or sent by email to: [environmentalhealth@causewaycoastandglens.gov.uk](mailto:environmentalhealth@causewaycoastandglens.gov.uk)


Any objection must be in writing and must specify the grounds of the objection, the name and address of the person making it and must be signed by them or their agent.

It should be noted that where an objection is made after the 28 day time period referred to, but before a final decision is taken on the application, it is appropriate for the Council to consider it if there is sufficient reason why the objection was not made within the stated time period.

*Applicant's Signature:*

*Date:* 17/06/2026

**This site notice must be displayed for the whole of the period of 28 days in a prominent place at or near the premises so that it can be conveniently read by the public.**

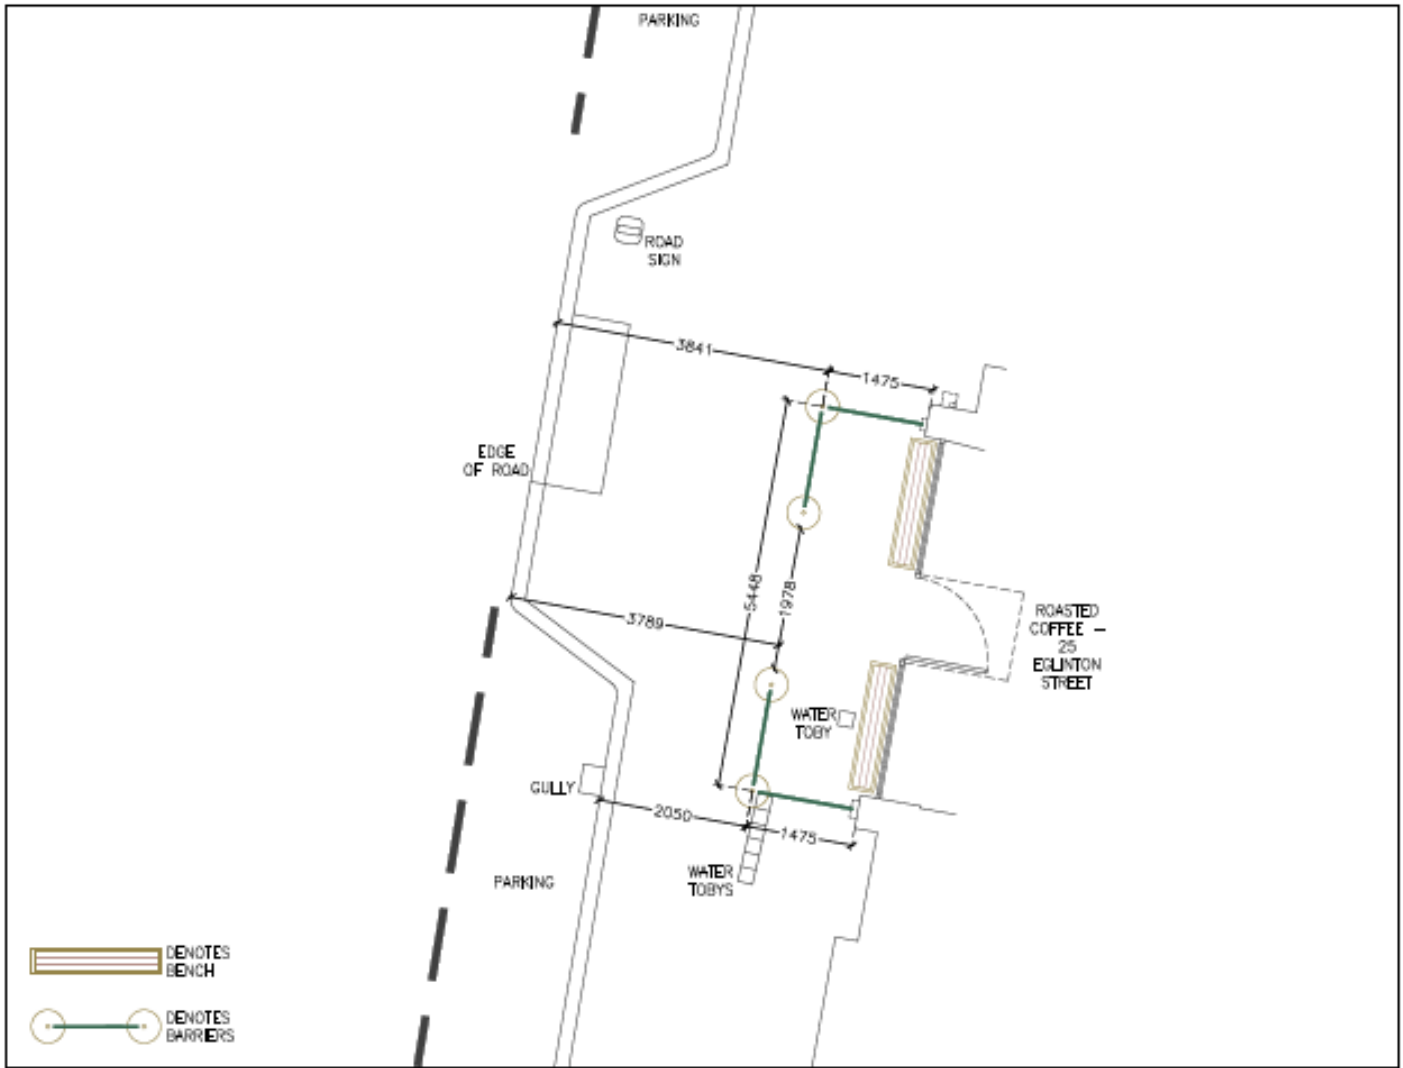

FLOOR PLAN (1-100)



LOCATION PLAN (1-1250)

<b>A</b>	<b>BENCH/BARRIER DETAIL + DIMENSIONS ADDED</b>	17.06.20	GC	GC
REVISION	DESCRIPTION	DATE	BY	CHKD
		7-9 Stone Row, Coleraine, BT52 1EP T: 028 70354400 E: <a href="mailto:start@mi-architects.com">start@mi-architects.com</a> W: <a href="http://www.mi-architects.com">www.mi-architects.com</a>		



**PROJECT TITLE:**  
ROASTED COFFEE - 25 EGLINTON STREET,  
PORTRUSH, BT56 8DX

**CLIENT:**  
ROASTED COFFEE

**DRAWING TITLE:**  
PAVEMENT CAFE - INDICATIVE PLAN

DRAWN BY: GC	CHECKED BY: GC	SCALE & SIZE: AS SHOWN @ A4	DRAWING NO.:	REVISION:
			26-143-A-100	A

THIS DRAWING IS COPYRIGHT BY MI ARCHITECTS AND/OR THEIR CLIENTS. DO NOT SCALE FROM THIS DRAWING. FIGURED DIMENSIONS SHOULD BE USED IN PREFERENCE.  
SUBJECT TO SITE SURVEY, UTILITIES SEARCHES, LEGAL BOUNDARY AND ALL STATUTORY APPROVALS.  
PRELIMINARY UNCONTROLLED DRAWING FOR DISCUSSION OF OUTLINE PROPOSALS ONLY.