

Licensing of Pavement Cafes Act (Northern Ireland) 2014

PUBLIC NOTICE

APPLICATION FOR A PAVEMENT CAFÉ LICENCE

NOTICE IS HEREBY GIVEN THAT

Name of applicant: **THE SAFE HOUSE CAFÉ BAR**

Address of applicant: **60 GREAT VICTORIA STREET
BELFAST
BT2 7BB**

Has applied to Causeway Coast and Glens Borough Council for a Pavement Café Licence at: -

Name and address of premises: **THE SAFE HOUSE CAFÉ BAR
60 MAIN STREET
PORTRUSH
BT56 8AN**

Any objection relating to the application should be made within 28 days of the date of this Notice. The objection should be addressed to Causeway Coast and Glens Borough Council Licensing Section Riada House 14 Charles Street Ballymoney BT53 6DZ or sent by email to:

environmentalhealth@causewaycoastandglens.gov.uk

Any objection must be in writing and must specify the grounds of the objection, the name and address of the person making it and must be signed by them or their agent.

It should be noted that where an objection is made after the 28 day time period referred to, but before a final decision is taken on the application, it is appropriate for the Council to consider it if there is sufficient reason why the objection was not made within the stated time period.

Applicant's Signature:

Date: **03/09/2026**

This site notice must be displayed for the whole of the period of 28 days in a prominent place at or near the premises so that it can be conveniently read by the public.



**Causeway
Coast & Glens
Borough Council**

Licensing of Pavement Cafes Act (Northern Ireland) 2014

PUBLIC NOTICE

APPLICATION FOR A PAVEMENT CAFÉ LICENCE

NOTICE IS HEREBY GIVEN THAT

Name of applicant:

Address of applicant: 60, Great Victoria St, Belfast NT2 7BB

Has applied to Causeway Coast and Glens Borough Council for a Pavement Café Licence at: -

Name and address of premises: The Safe House Café Bar
60 Main Street
Portrush BT56 8AN

Any objection relating to the application should be made within 28 days of the date of this Notice. The objection should be addressed to Causeway Coast and Glens Borough Council Licensing Section Riada House 14 Charles Street Ballymoney BT53 6DZ or sent by email to:

environmentalhealth@causewaycoastandglens.gov.uk

Any objection must be in writing and must specify the grounds of the objection, the name and address of the person making it and must be signed by them or their agent.

It should be noted that where an objection is made after the 28 day time period referred to, but before a final decision is taken on the application, it is appropriate for the Council to consider it if there is sufficient reason why the objection was not made within the stated time period.

Applicant's Signature:


Date: 03/09/2026

This site notice must be displayed for the whole of the period of 28 days in a prominent place at or near the premises so that it can be conveniently read by the public.

BANK BUILDING, PORTURUSH - PAVEMENT SEATING PROPOSAL



STYLE OF PORTABLE BARRIER

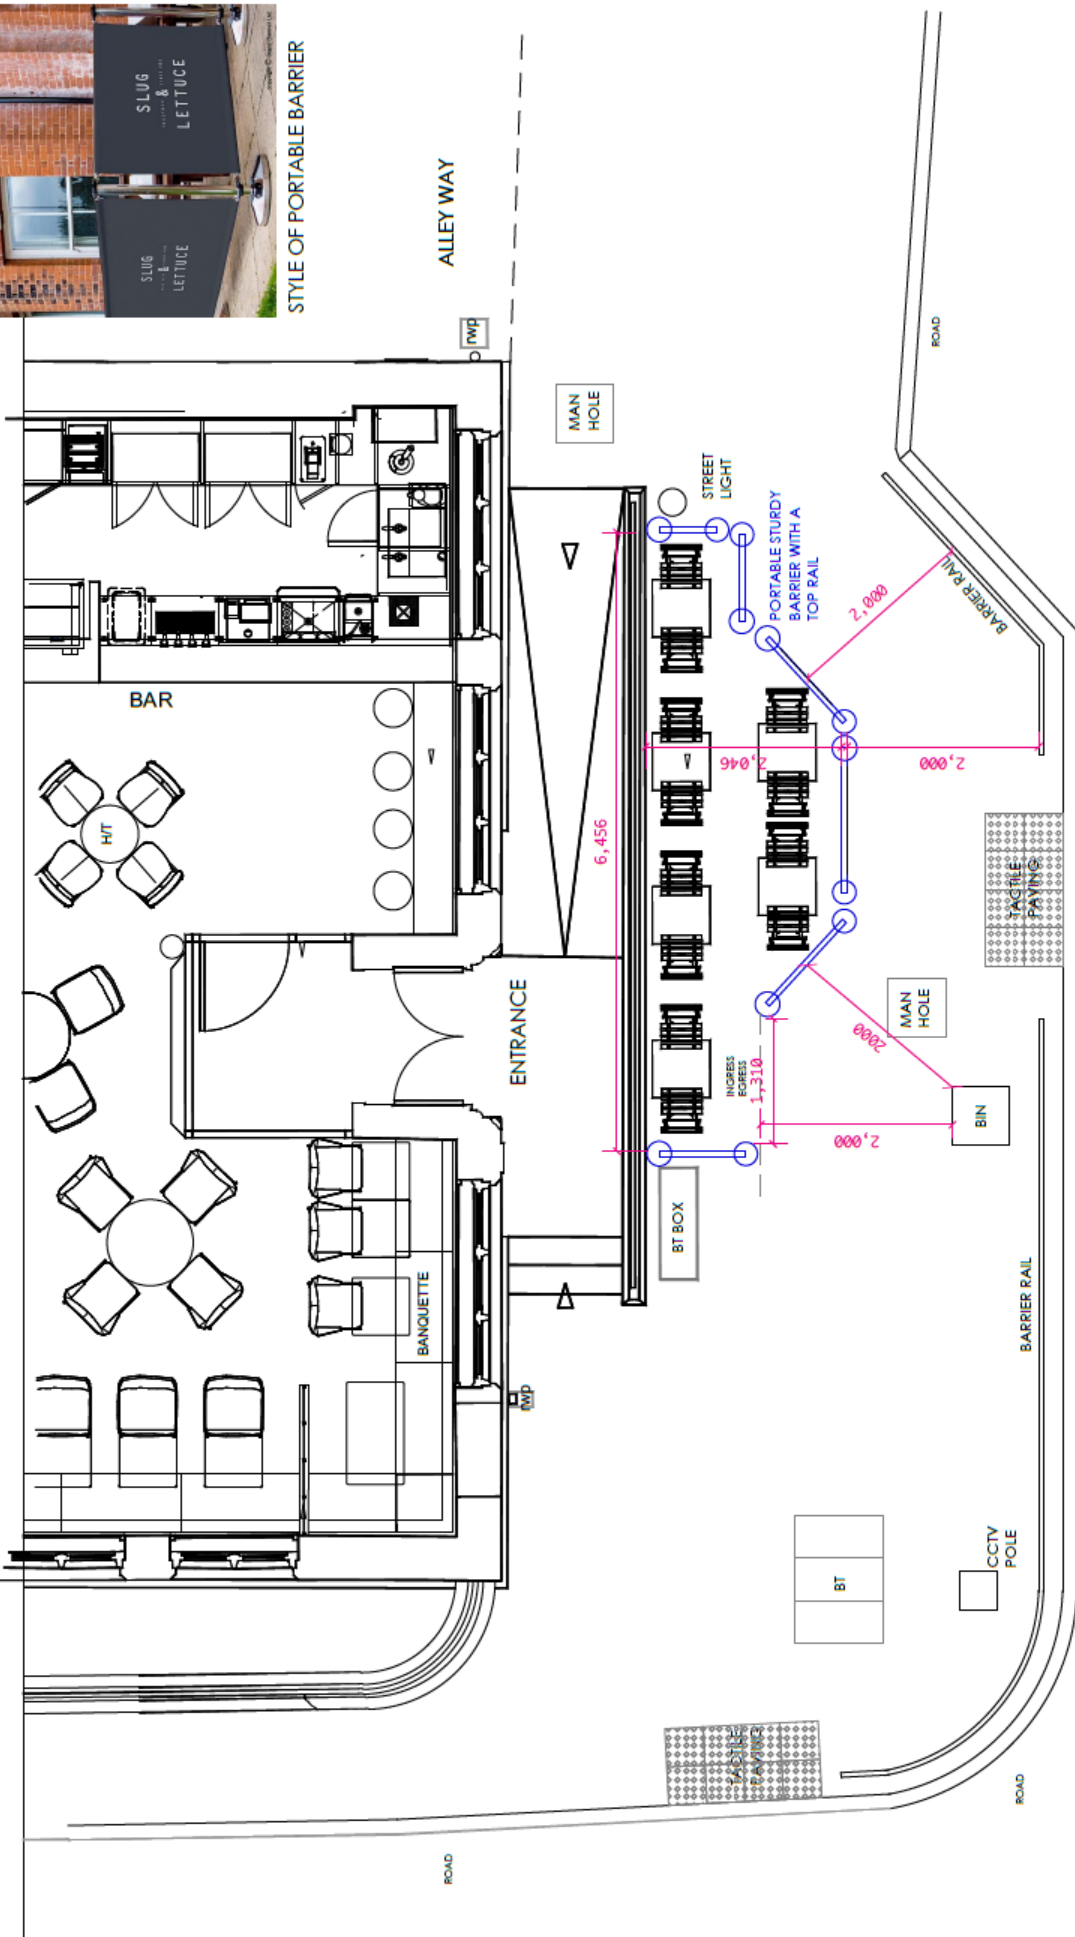

DESIGN ISSUE	PRINT @ A2	drawing title: PROPOSED PAVEMENT SEATING	Philip Rodgers Design 10 Northland Row Dungannon BT27 1AR Tel: 028 9772 2226 Chartered Designer			
project: THE SAFEHOUSE CAFE BAR		drawing title: PROPOSED PAVEMENT SEATING				
client: ANDRAS HOUSE		proj.no.: 24-01				
scale: 1:50		date: AUG 25				
drawn: RD		sheet: 01-EP-01				

This drawing is the responsibility of Philip Rodgers Design. It is not to be used for any other project without the written consent of Philip Rodgers Design. The drawing is not to be used for any other project without the written consent of Philip Rodgers Design.