



Causeway
Coast & Glens
Borough Council

LA01/2024/0240/O

Outline application for Proposed Off-Site Replacement Dwelling at Lands Adjoining
180 Duncrun Road Limavady




ACemap Single

Printed: 28/09/2023 Customer Ref: 107-22
Centre Point (Easting, Northing) 71011, 434530

Scale: 1:2,500
Order no: RD143299
Plan No. 011075E

GENERAL NOTES:
Replacement Dwelling will
be a modest 5 Person 3
bedroom Bungalow
Area 0.978 Hectares

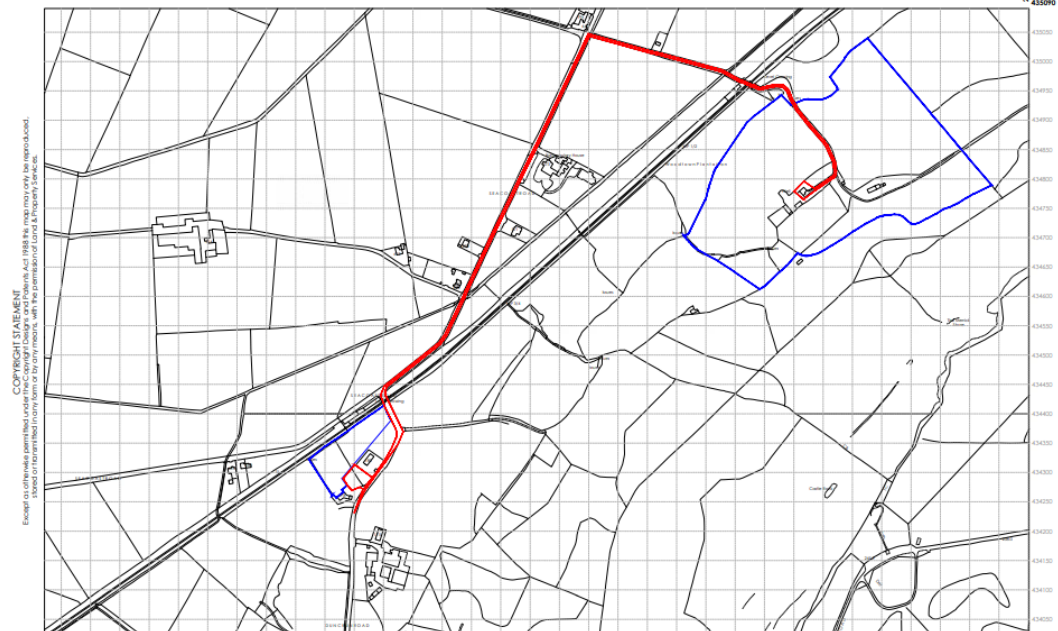


Key:
— Site Boundary Line
— Land Under Owners
Control

A Planning 03.05.2024
No. 4915001 04/6

JONES
ARCHITECTS

PROJECT No: 117-22
PROJECT
Replacement Dwelling
Woodburn

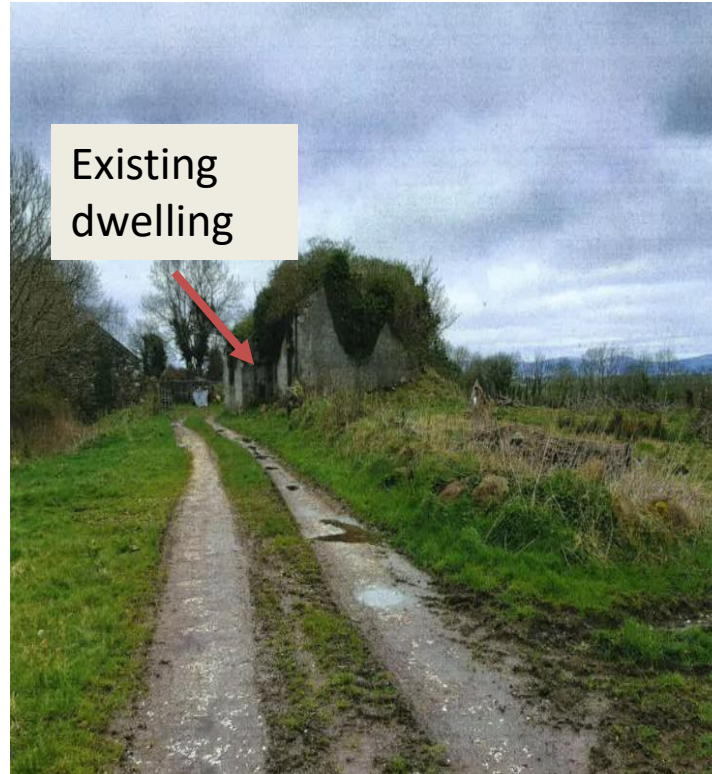



Causeway
Coast & Glens
Borough Council






Causeway
Coast & Glens
Borough Council

Railway
crossing





Causeway
Coast & Glens
Borough Council

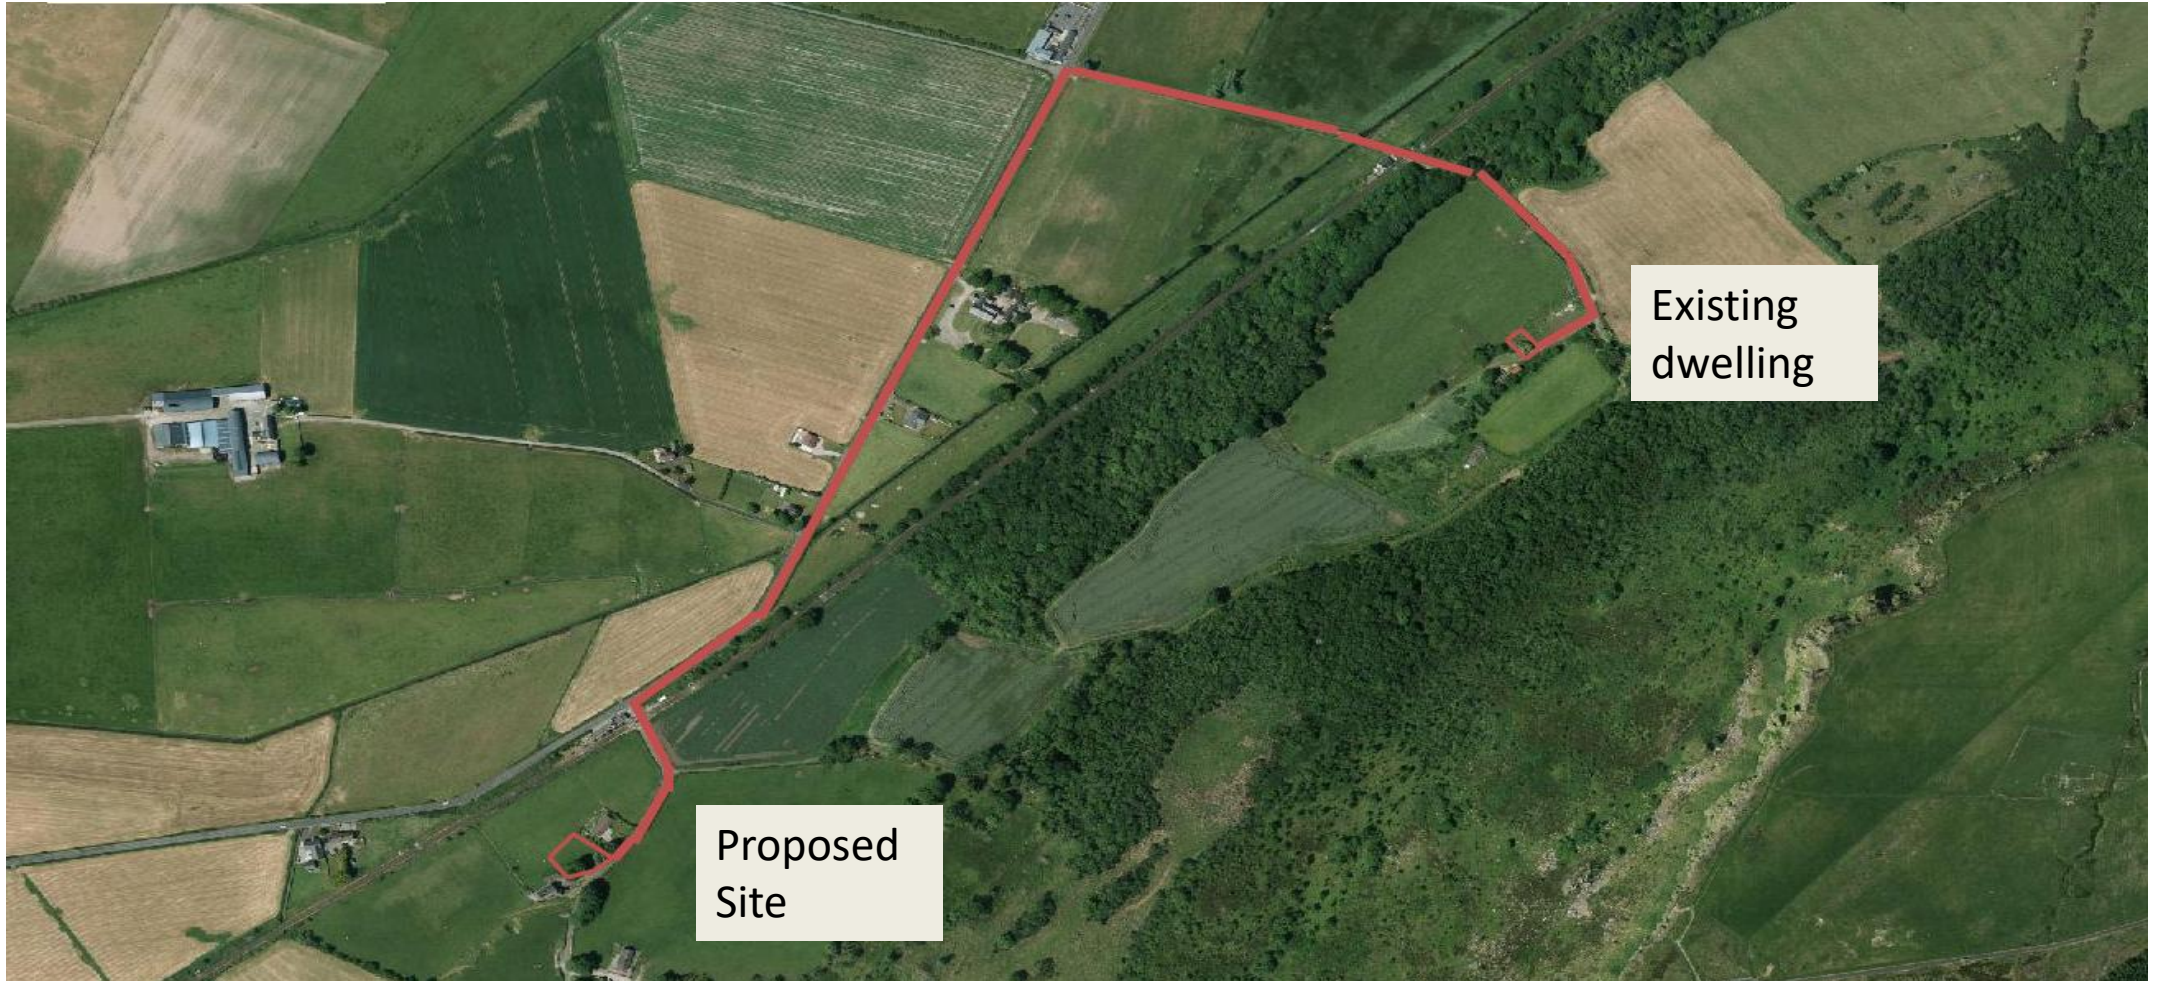





Causeway
Coast & Glens
Borough Council





Causeway
Coast & Glens
Borough Council





Causeway
Coast & Glens
Borough Council

