



Causeway
Coast & Glens
Borough Council

LA01/2023/1178/F

Proposed new domestic shed and extension to curtilage.

Site: 10 Clagan Park, Aghadowey, Coleraine.





Causeway
Coast & Glens
Borough Council






Causeway
Coast & Glens
Borough Council

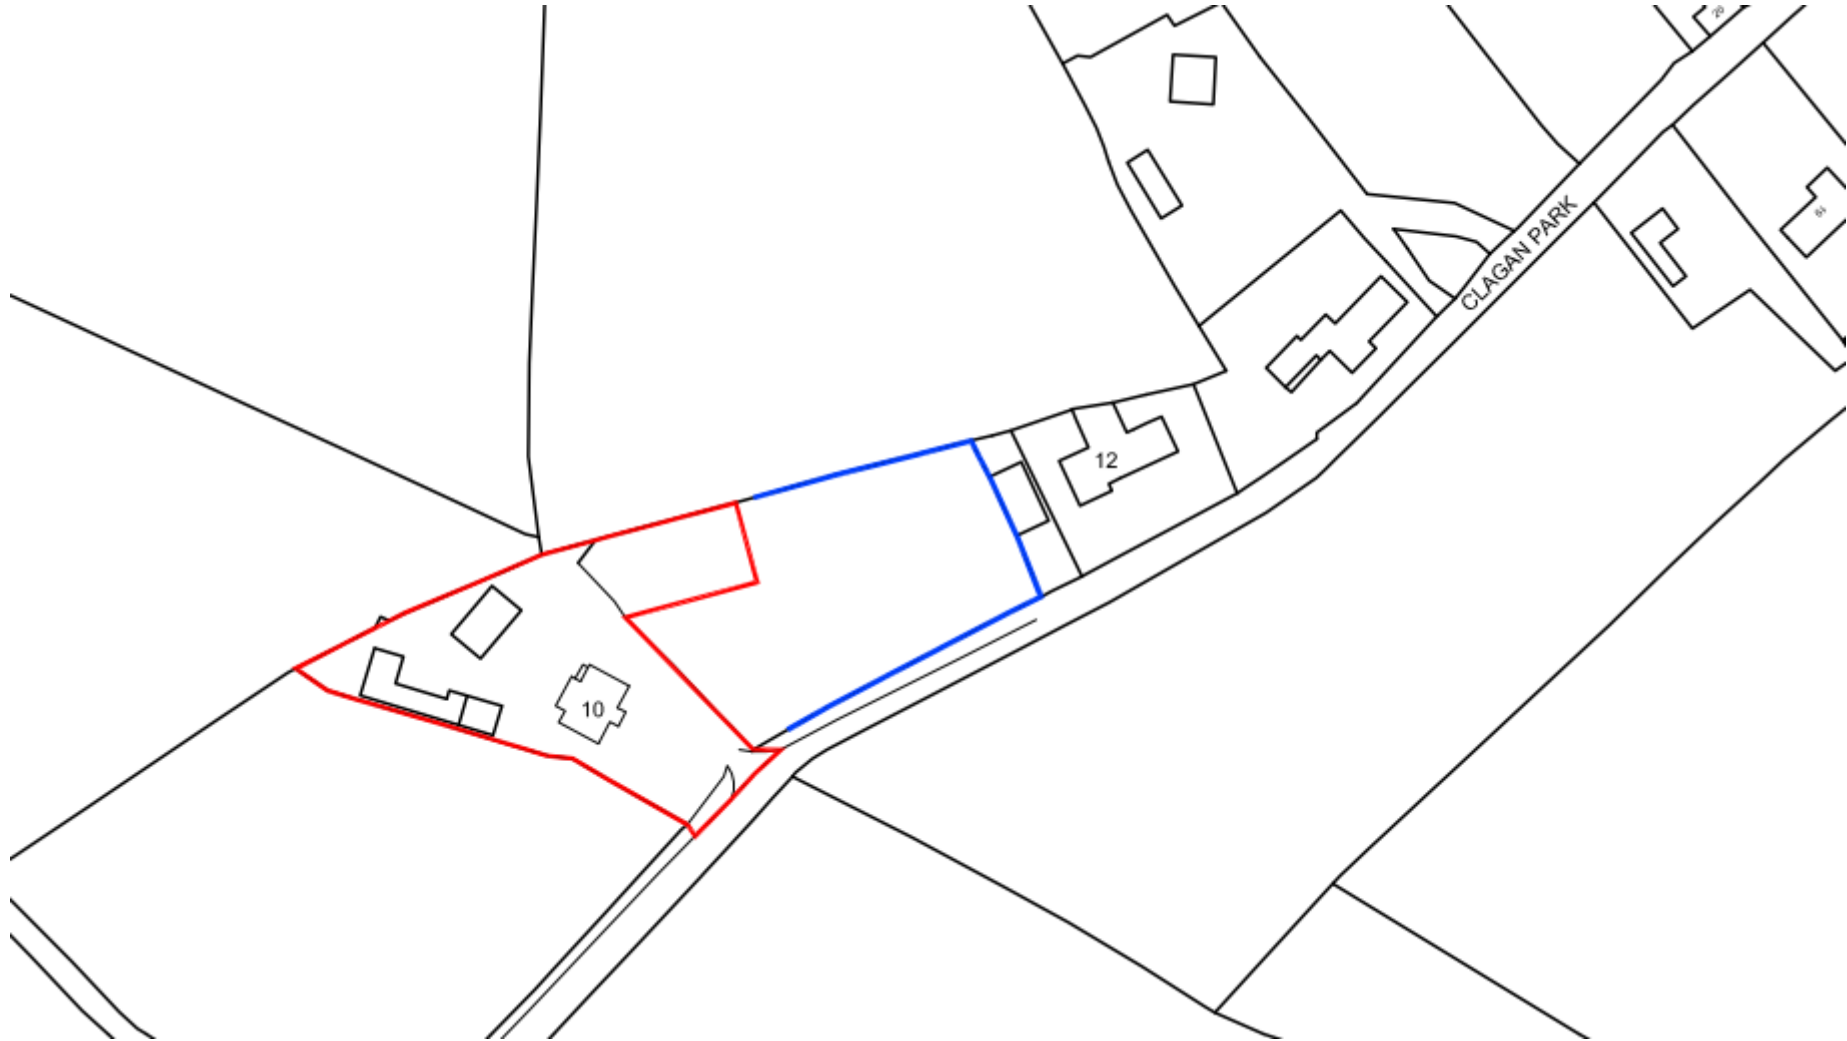

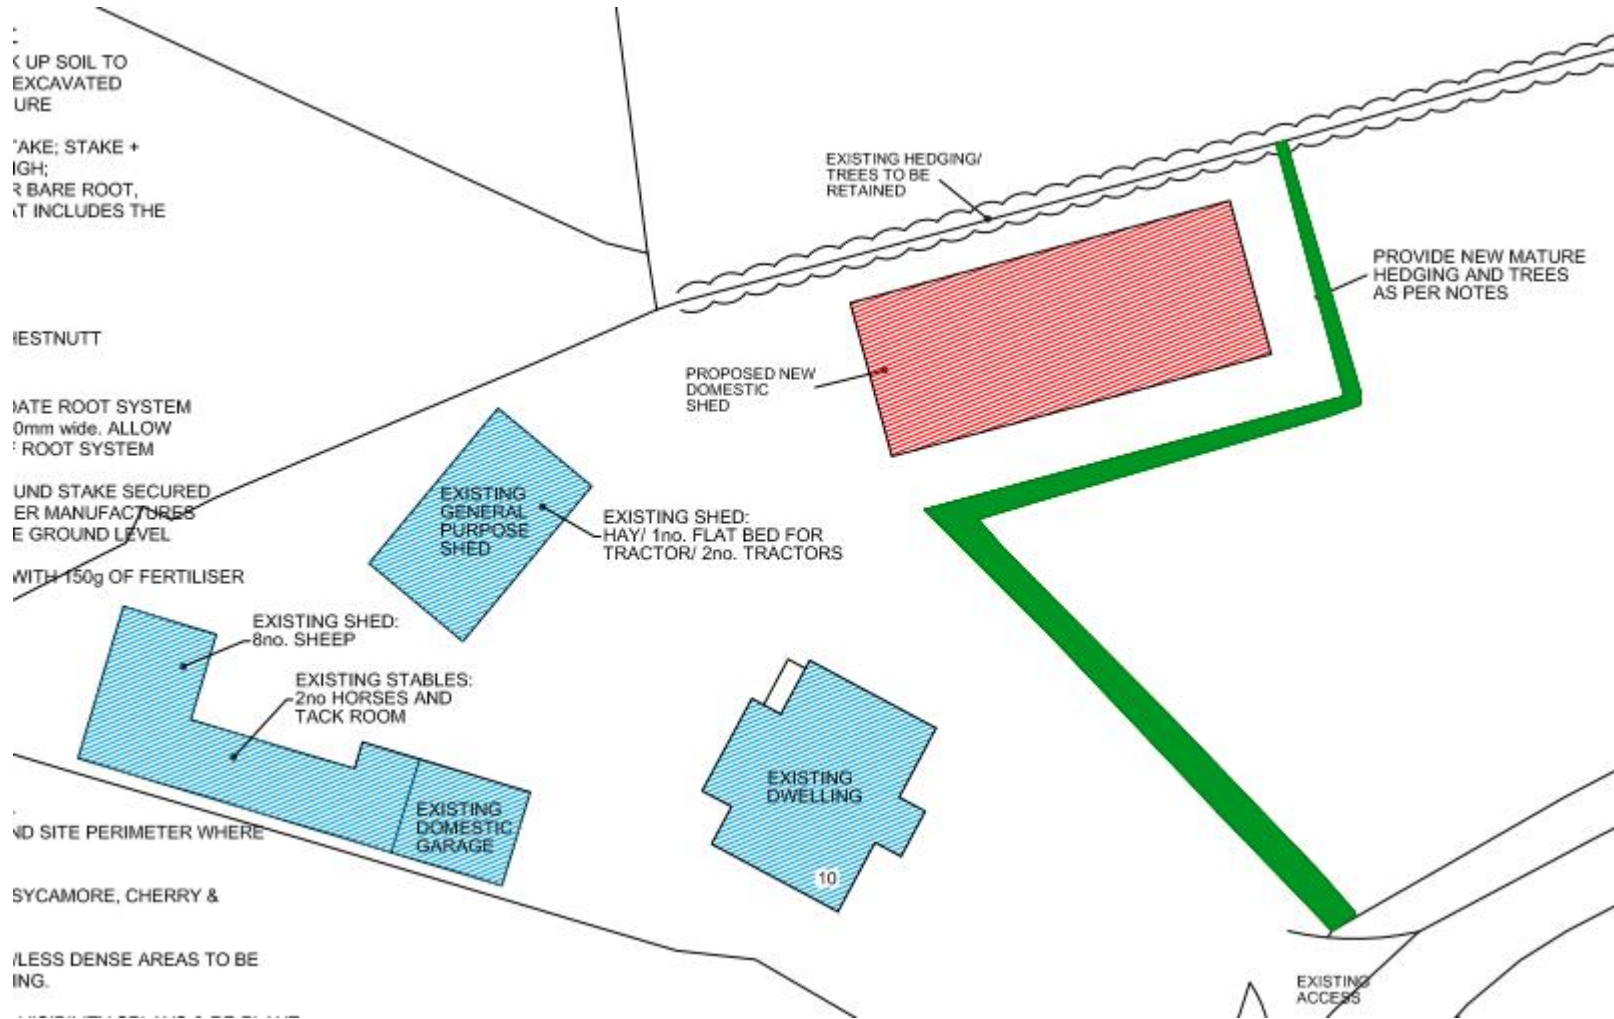

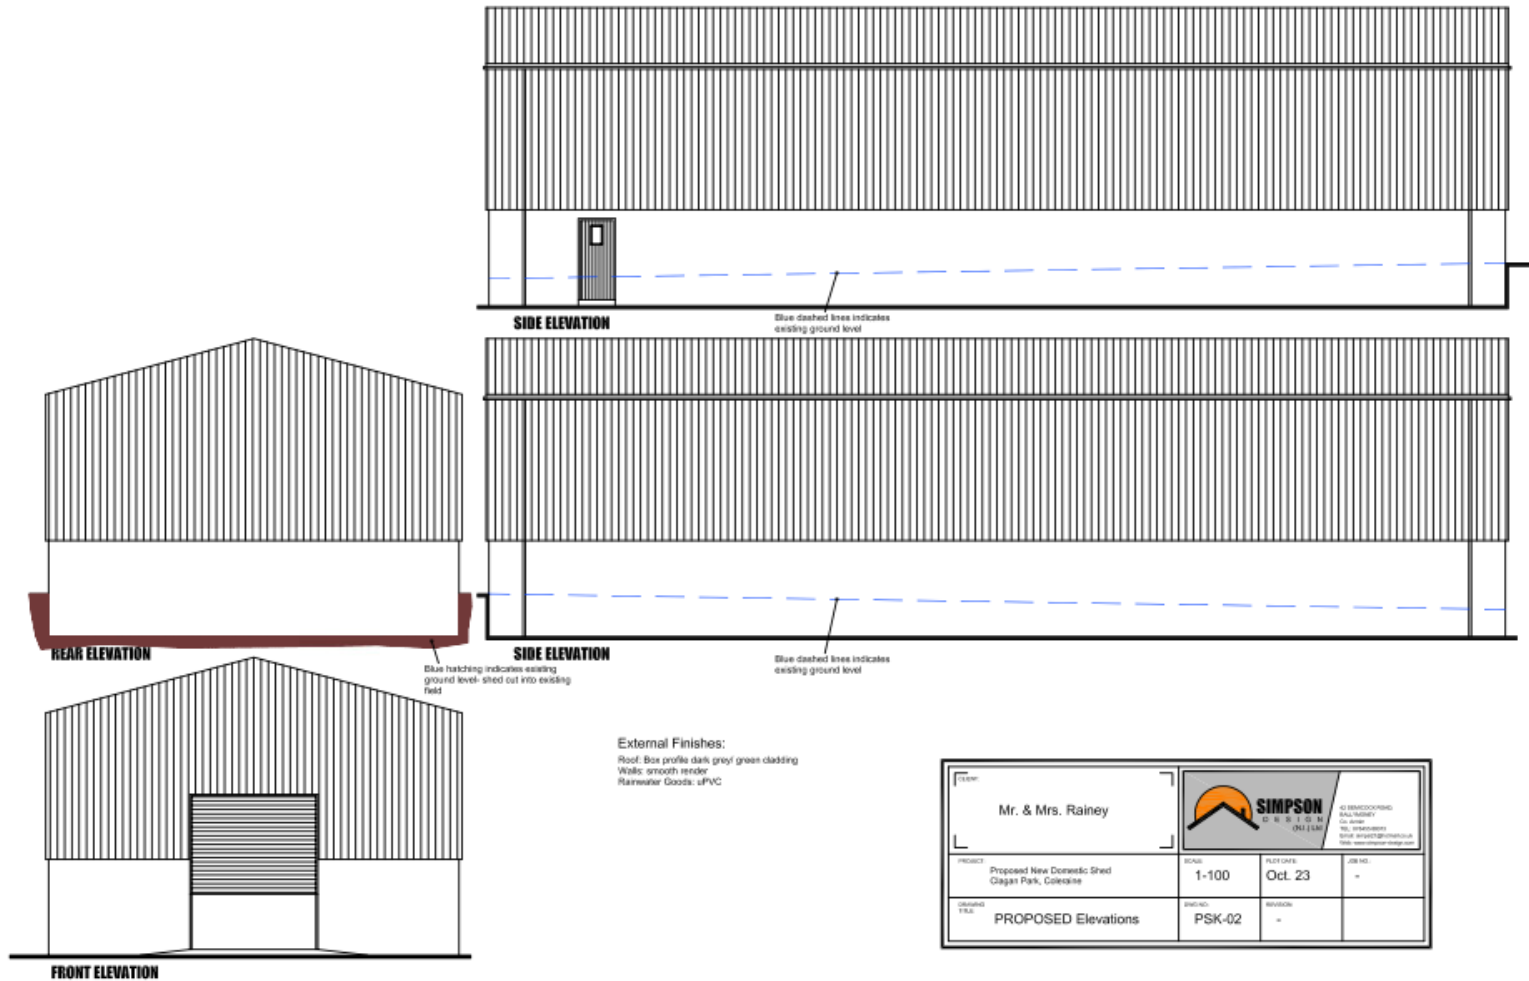



Causeway
Coast & Glens
Borough Council

