



Causeway
Coast & Glens
Borough Council

LA01/2024/0194/F


Site for concessionary trading vehicle / trailer / static unit - for sale of hot food, hot and cold drinks at Site in Portaneevy Car Park, adjacent to B15, Whitepark Road, Ballintoy, Ballycastle.



Causeway
Coast & Glens
Borough Council

Site Location Plan


Scale 1:1250

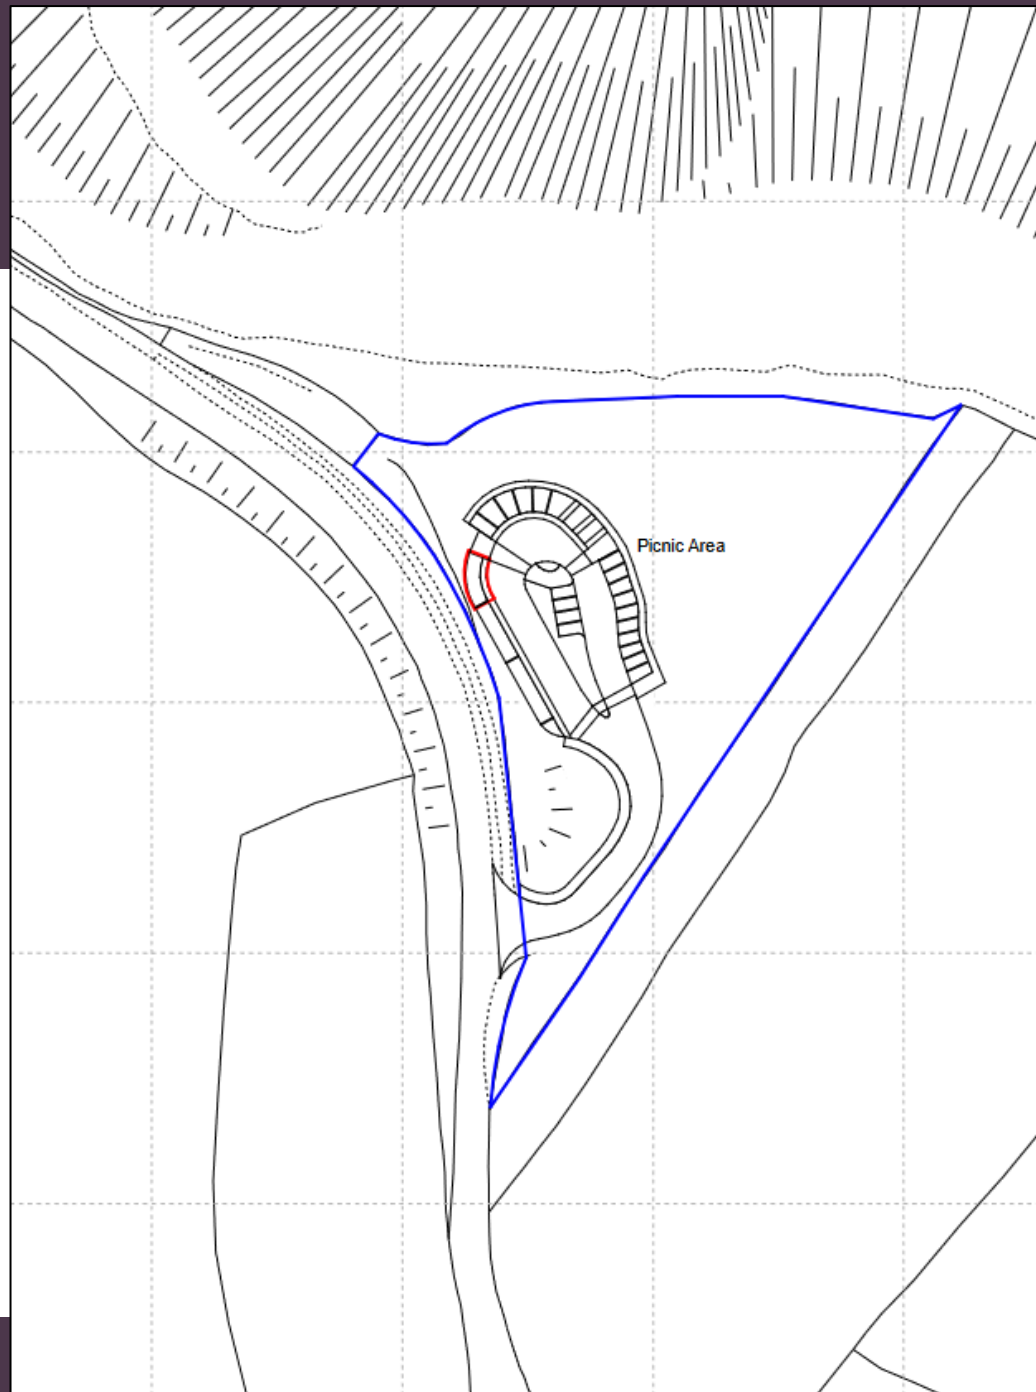




Causeway
Coast & Glens
Borough Council

Block Plan
Scale 1:200

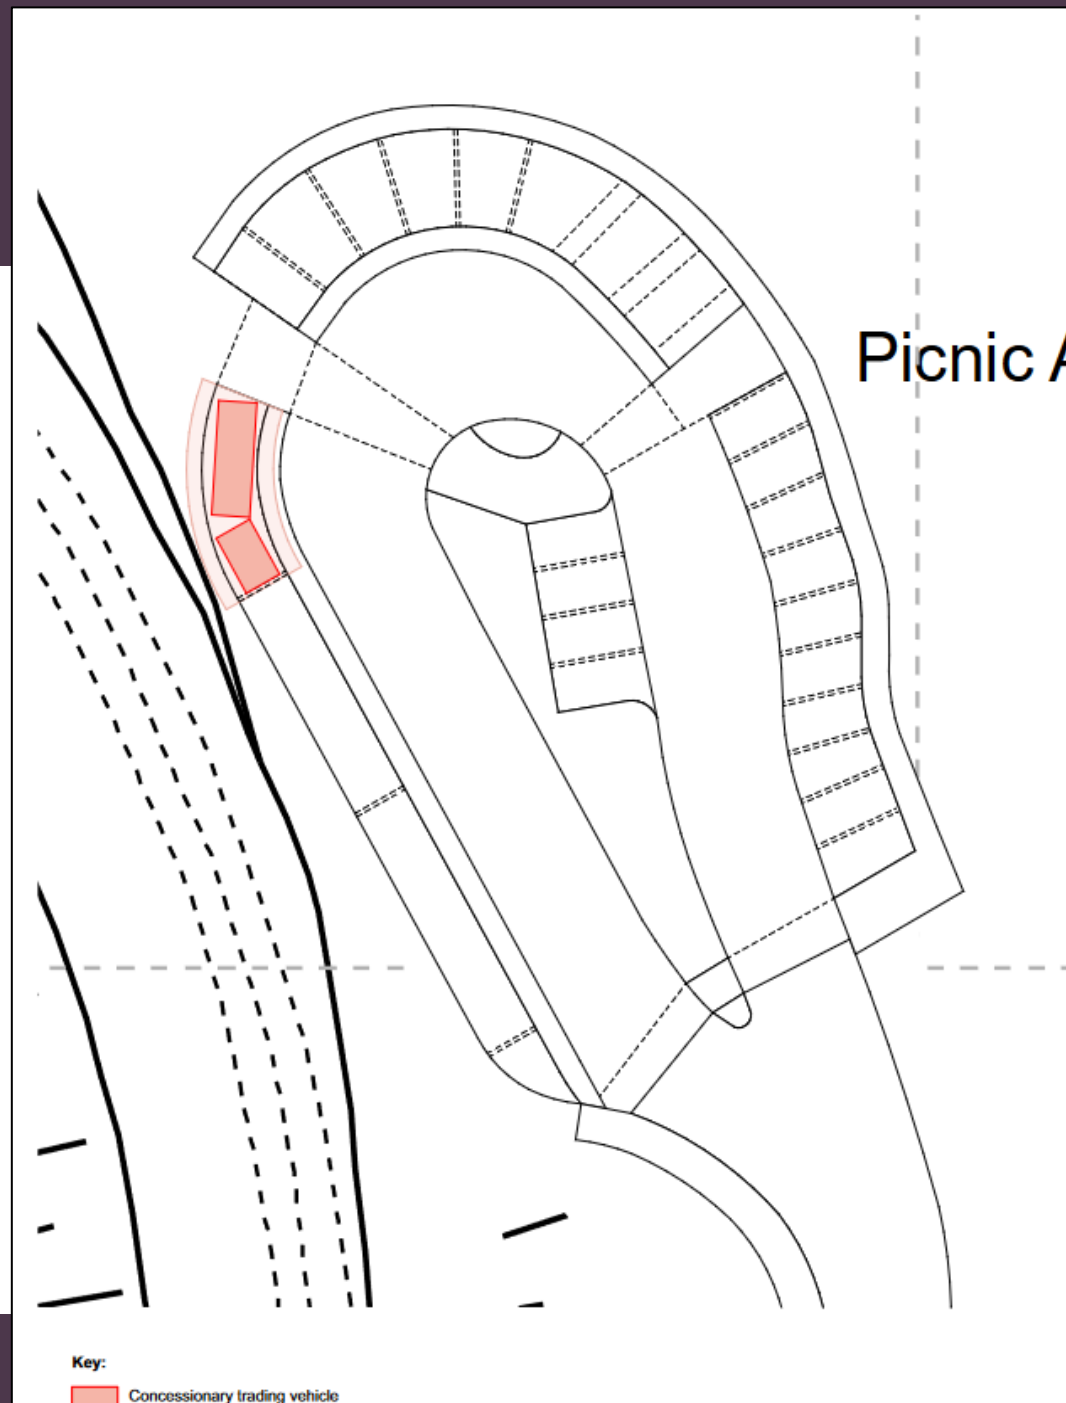


Key:

 Concessionary trading vehicle




Causeway
Coast & Glens
Borough Council

Trading Vehicle Plans and Elevations

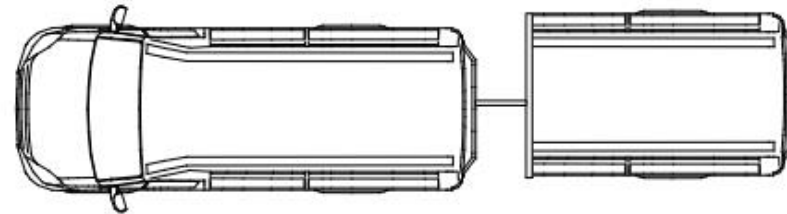

Van Plan

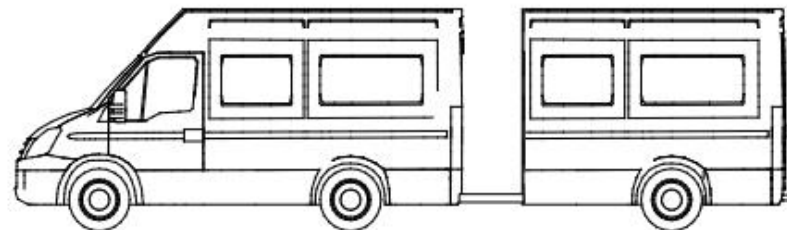


Van Elevation




Causeway
Coast & Glens
Borough Council

Trailer Plans and Elevations

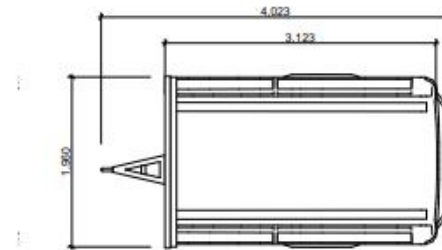

Van Plan

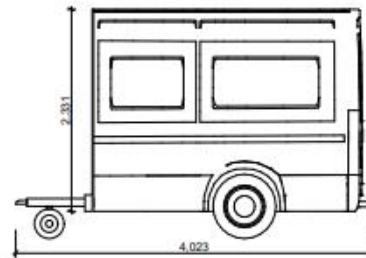

Van Elevation




Causeway
Coast & Glens
Borough Council


Static Trading Unit Plans and Elevations




20ft Shipping Container - Roof Plan

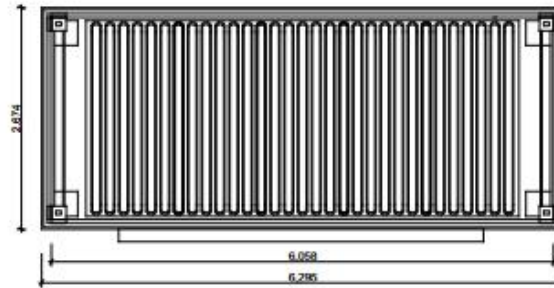


20ft Shipping Container - Front Elevation

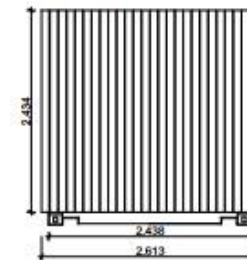

20ft Shipping Container - Door Elevation

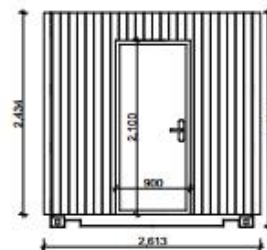

20ft Shipping Container - Side Elevation

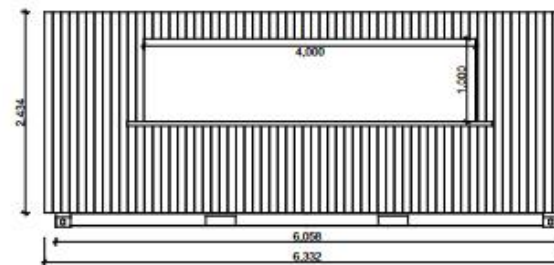



Causeway
Coast & Glens
Borough Council





Causeway
Coast & Glens
Borough Council





Causeway
Coast & Glens
Borough Council





Causeway
Coast & Glens
Borough Council

