



Causeway
Coast & Glens
Borough Council


LA01/2024/0737/F

Extension to existing Clubhouse. Extension and alterations to existing training pitch.
Construction of new covered terrace. Construction of new open terrace

297 Drumsurn Road, Drumsurn, Limavady



**Causeway
Coast & Glens**
Borough Council

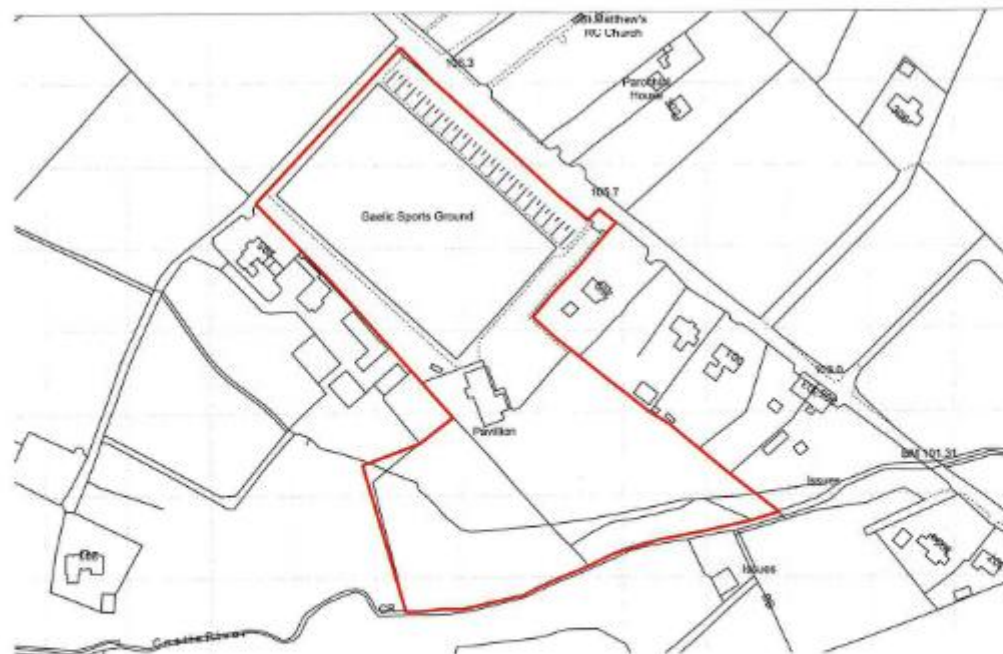


SITE LOCATION MAP


1 : 2500

SITE OUTLINED IN RED

MAP REF 03908NW

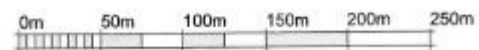


VISUAL SCALE 1:2500 @ A3

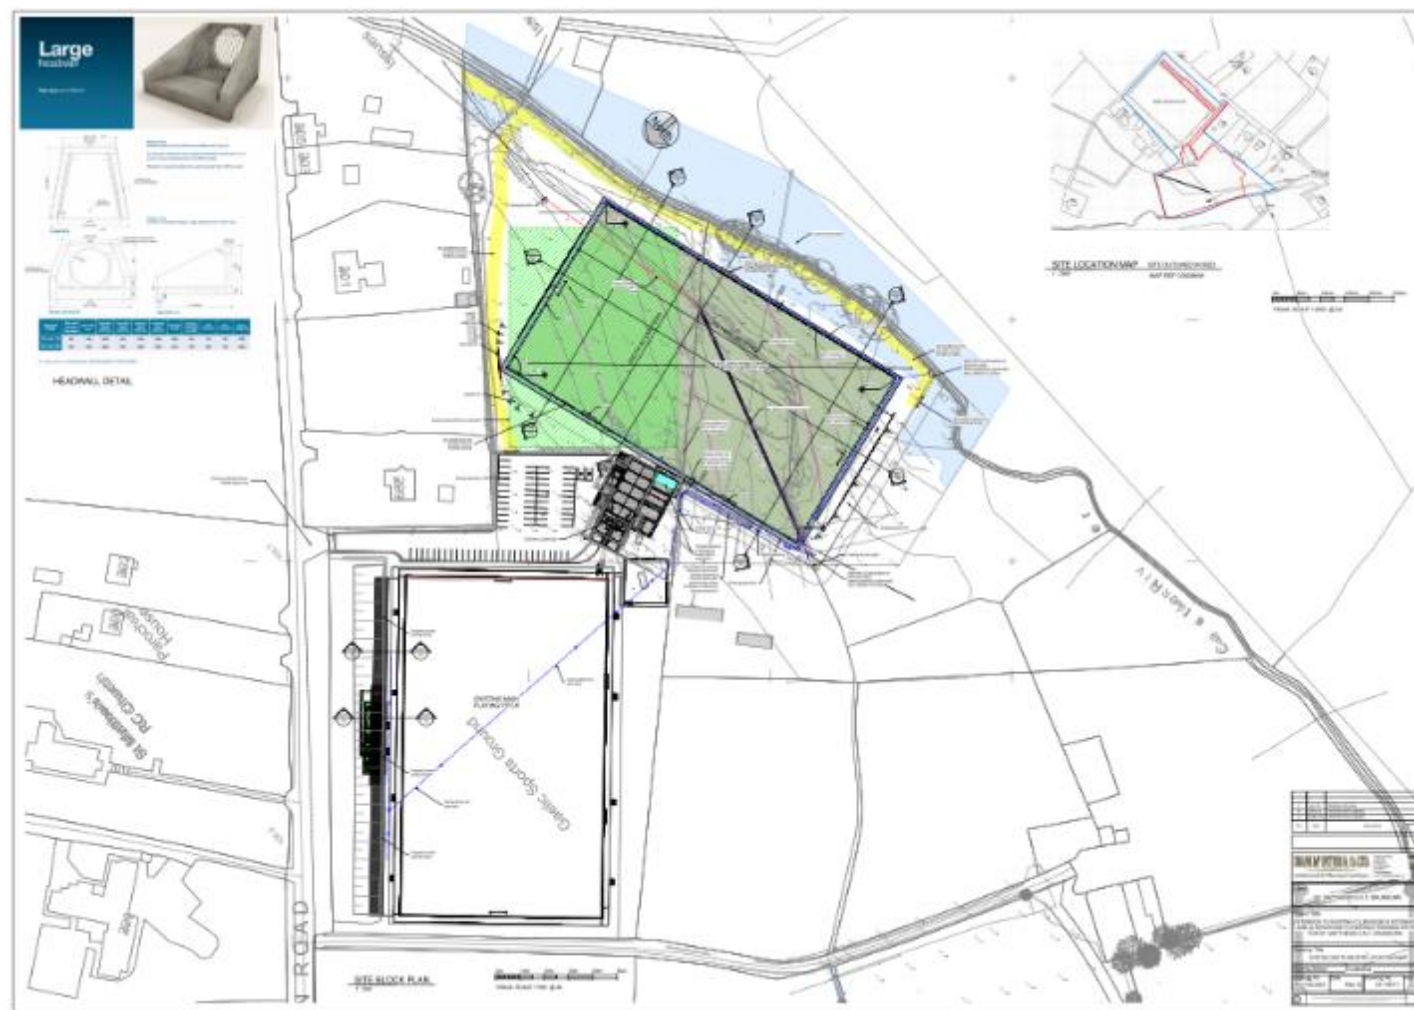



Causeway
Coast & Glens
Borough Council



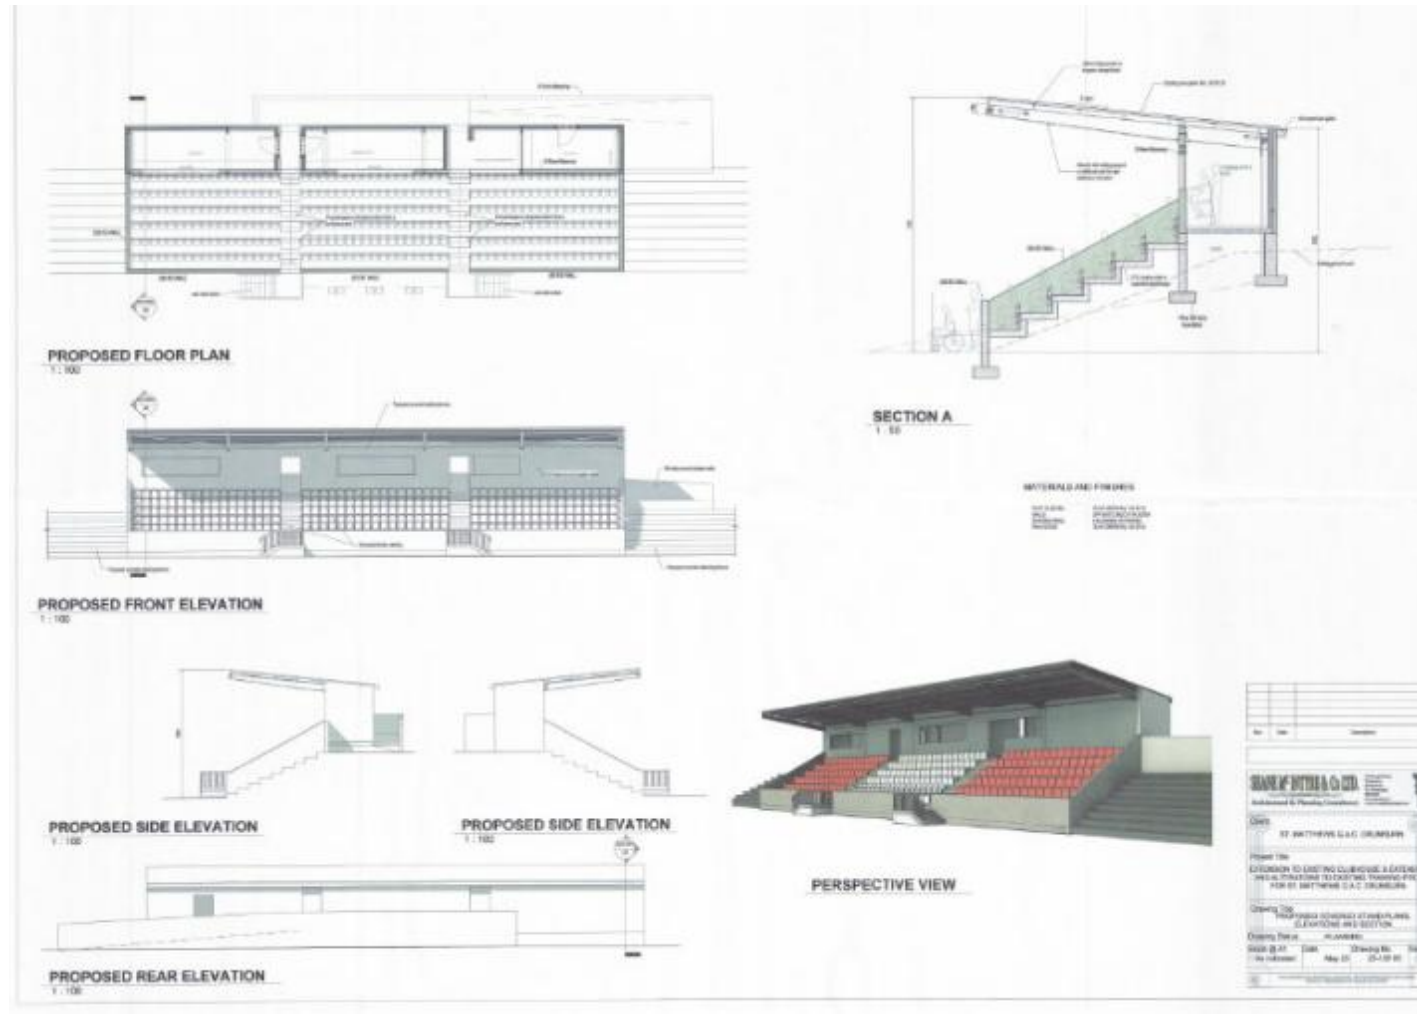



**Causeway
Coast & Glens**
Borough Council





**Causeway
Coast & Glens**
Borough Council





**Causeway
Coast & Glens**
Borough Council





**Causeway
Coast & Glens**
Borough Council

