




Causeway
Coast & Glens
Borough Council


LA01/2023/1247/RM

Demolition of existing agricultural, storage and cafe/dining/retail buildings, erection of tourist/recreational/educational/hot food/retail/conference and office facilities to include a visitor centre building incorporating tourism, recreational, educational hot food, retail; conference and office uses and the creation of a new and amendment of an existing access onto Dunluce Road and ancillary development related to the proposal.



Site Location

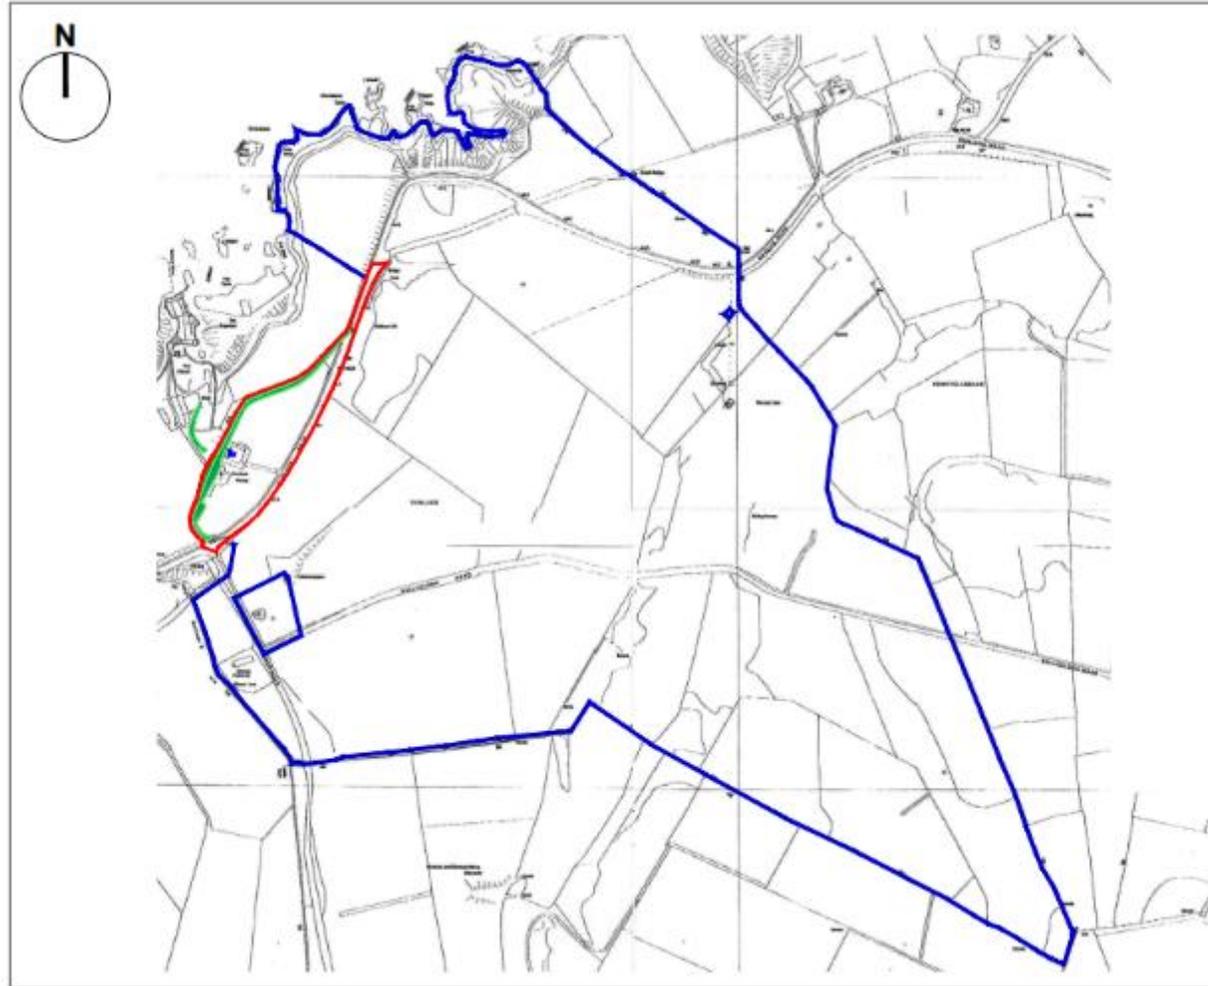

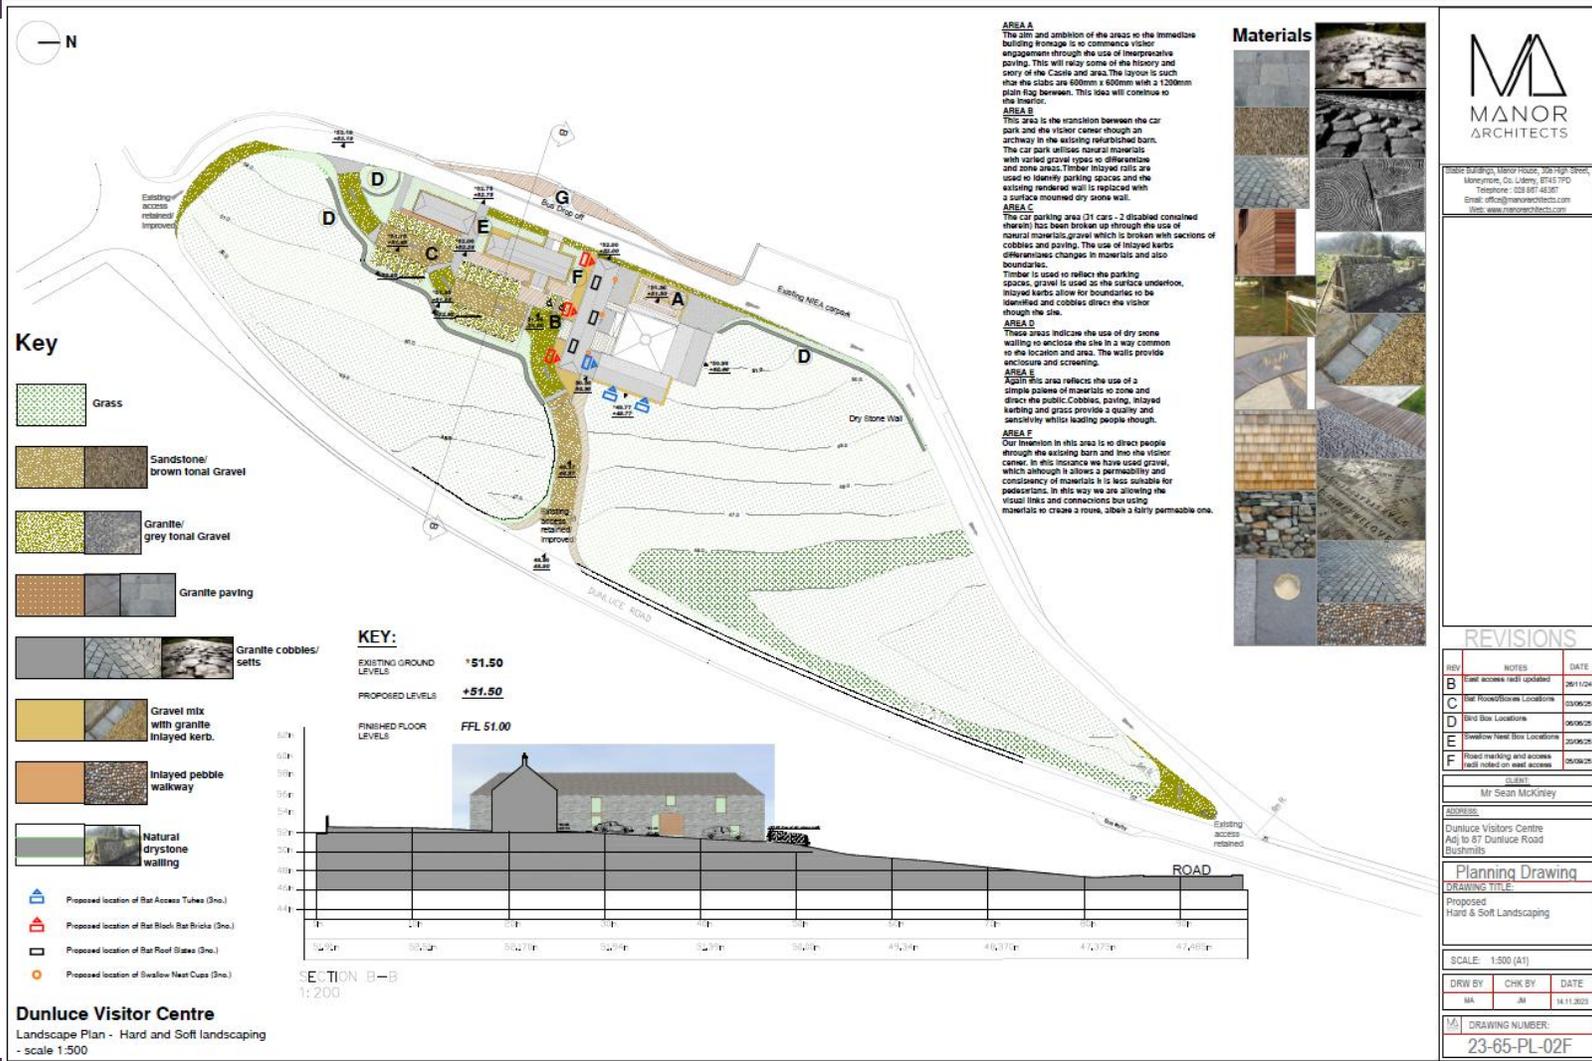


Dunluce Visitor Centre
Landscape Plan - Hard and Soft landscaping
- scale 1:500



Causeway
Coast & Glens
Borough Council

PROPOSED EAST ELEVATION
SCALE 1:100

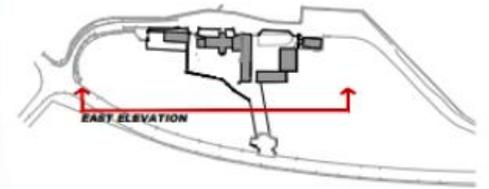



Causeway
Coast & Glens
Borough Council





Causeway
Coast & Glens
Borough Council





