



Causeway
Coast & Glens
Borough Council


LA01/2024/0688/F


Retrospective application for proposed replacement dwelling as built for residential purposes -
(change of house type from LA01/2016/0956/F)

8 Cedar Avenue, Ballycastle




Causeway
Coast & Glens
Borough Council

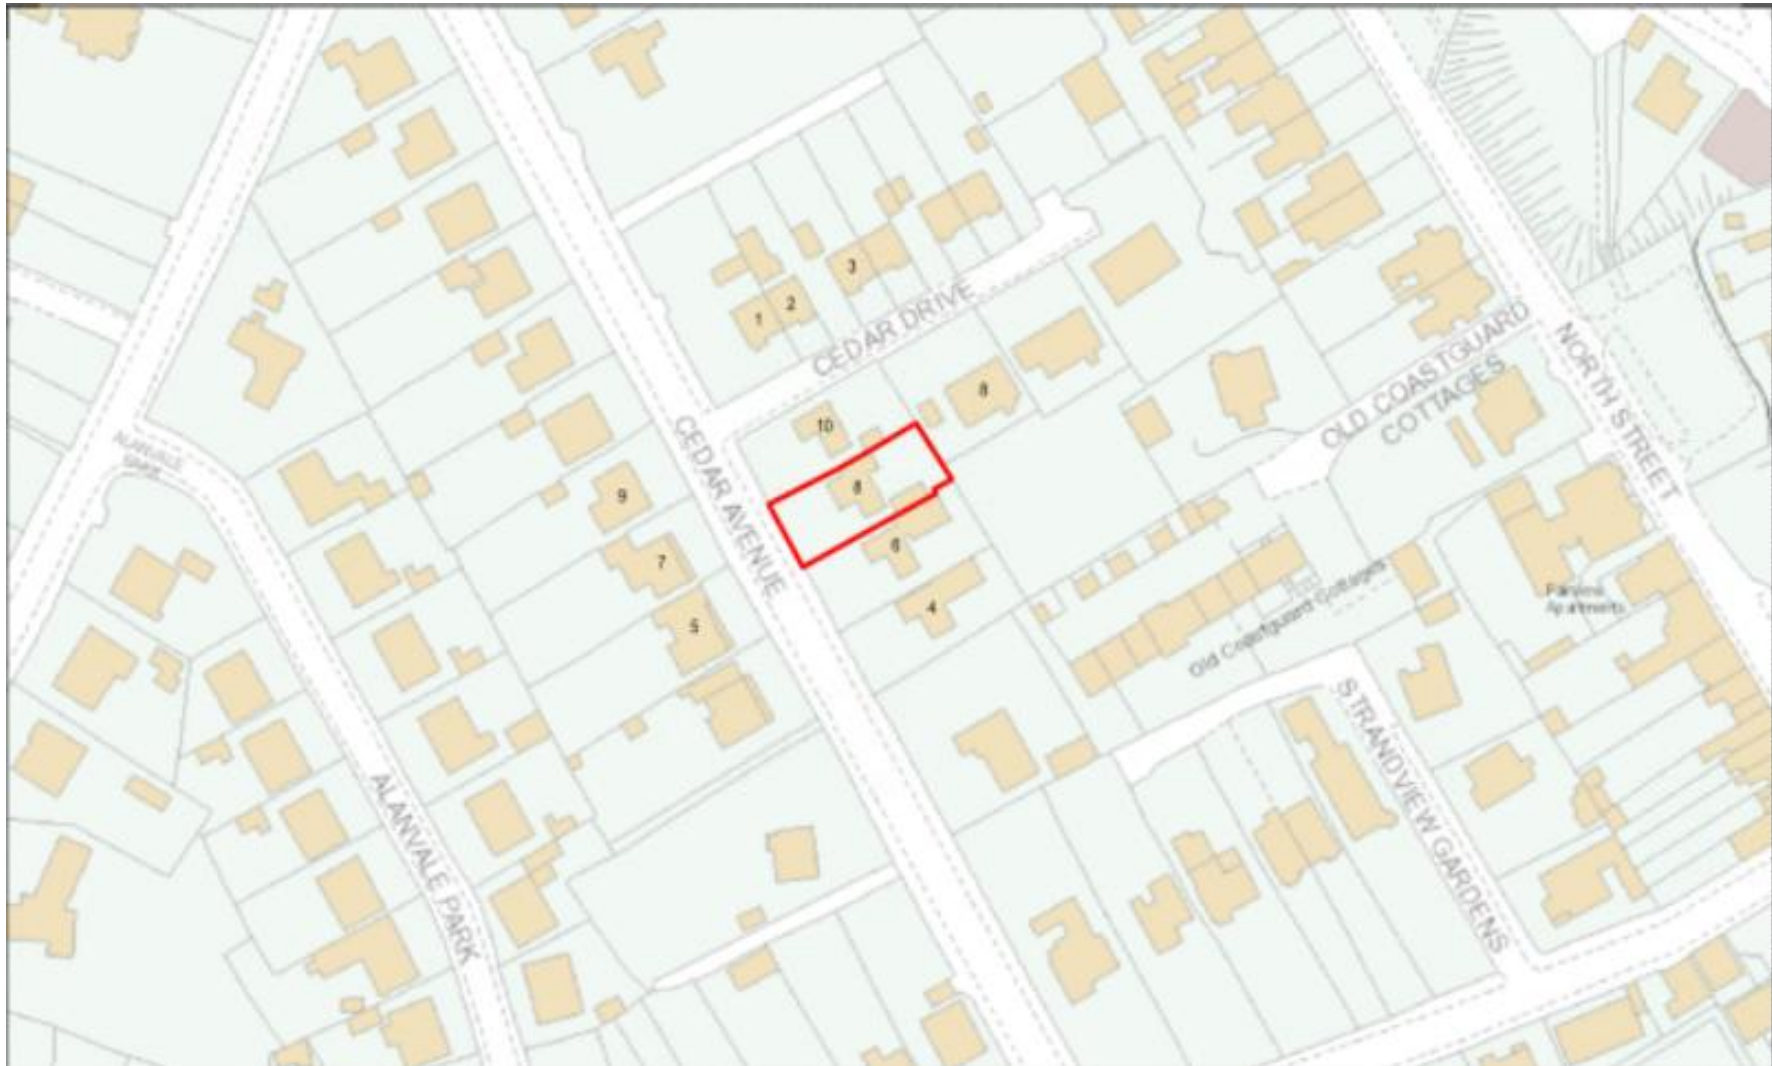

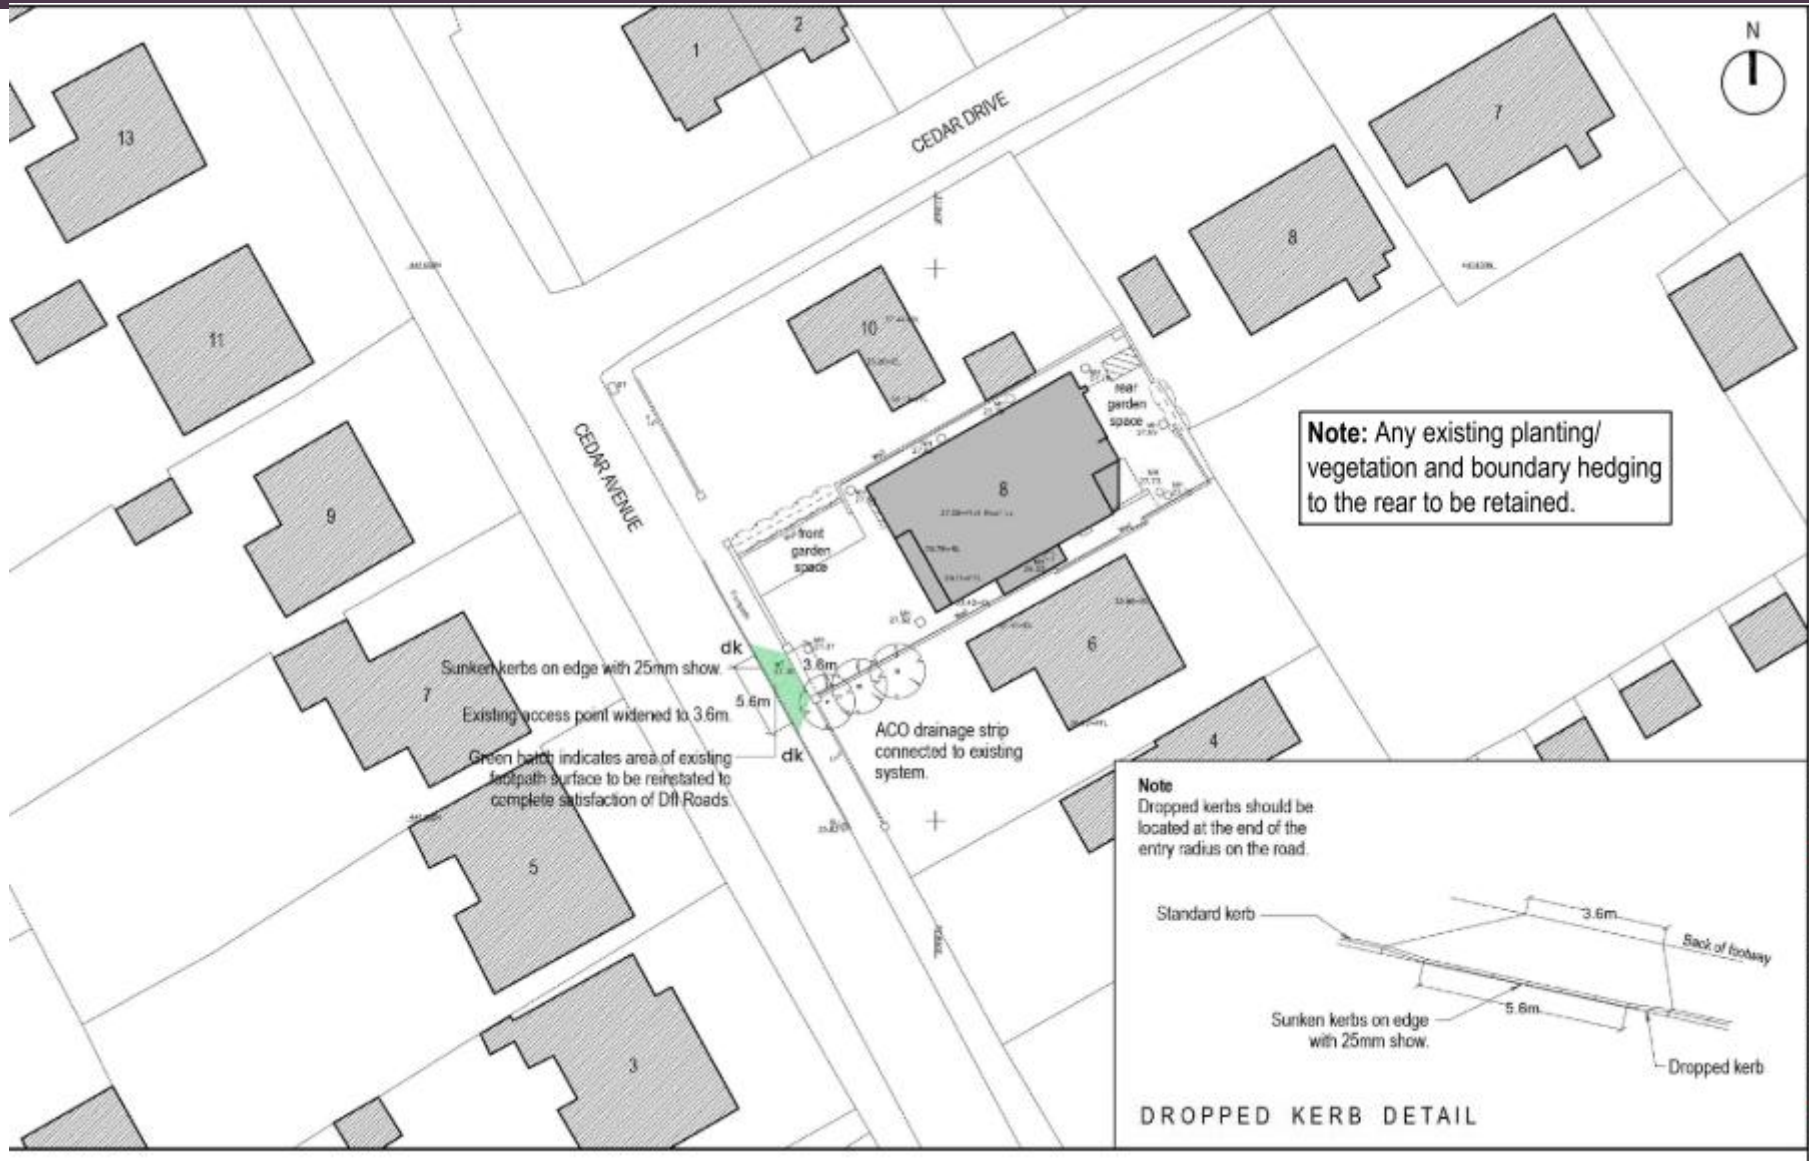



PROPOSED FRONT ELEVATION:

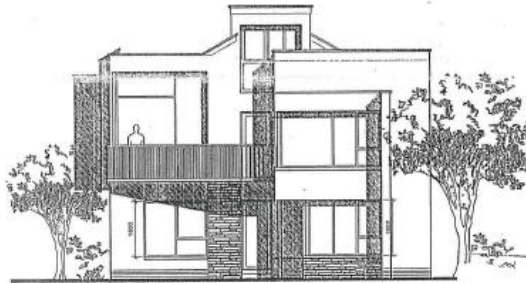

PROPOSED REAR ELEVATION:

277.6 M2 - 2988 SQFT

SCHEDULE

Painted, Colour TBC,
Features,
Plaster Bands,
(Polyester Powder Coated),
Painted, Colour TBC,
s, Colour Blue/Black,
Flat Roof,
Circular Profile




E/2011/0155




CLIENT
Mr & Mrs Aidan Doherty

PROJECT
Proposed Replacement Dwelling
with Integral Garage at 8
Cedar Avenue, Ballycastle.

DRAWING TITLE
Proposed Elevations

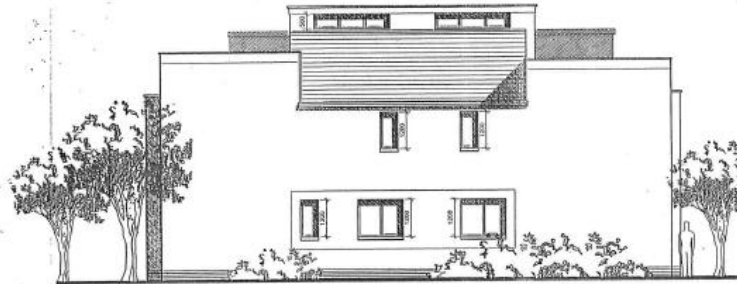

PROPOSED LEFT ELEVATION:

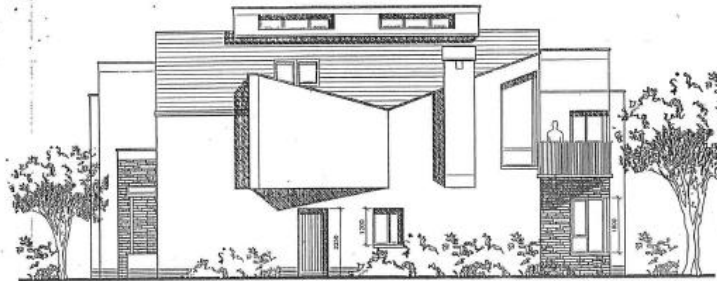

PROPOSED RIGHT ELEVATION:

TOTAL FLOOR AREA:

FINISH:


Walls: Smooth Re
Natural
Feature Sm
Windows: Black Alumin
Doors: Timber Sh
Roof: Flat Profile
Tro
Rainwater Goods:



PROPOSED GROUND FLOOR PLAN



PROPOSED FIRST FLOOR PLAN

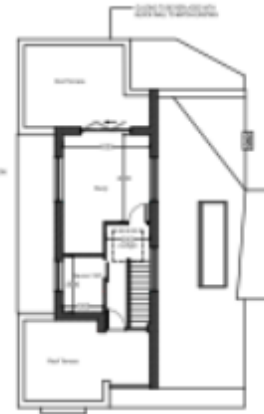


PROPOSED SECOND FLOOR PLAN



PROPOSED FRONT ELEVATION




PROPOSED REAR ELEVATION

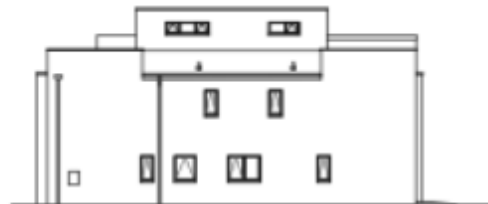

PROPOSED SIDE ELEVATION




PROPOSED SIDE ELEVATION

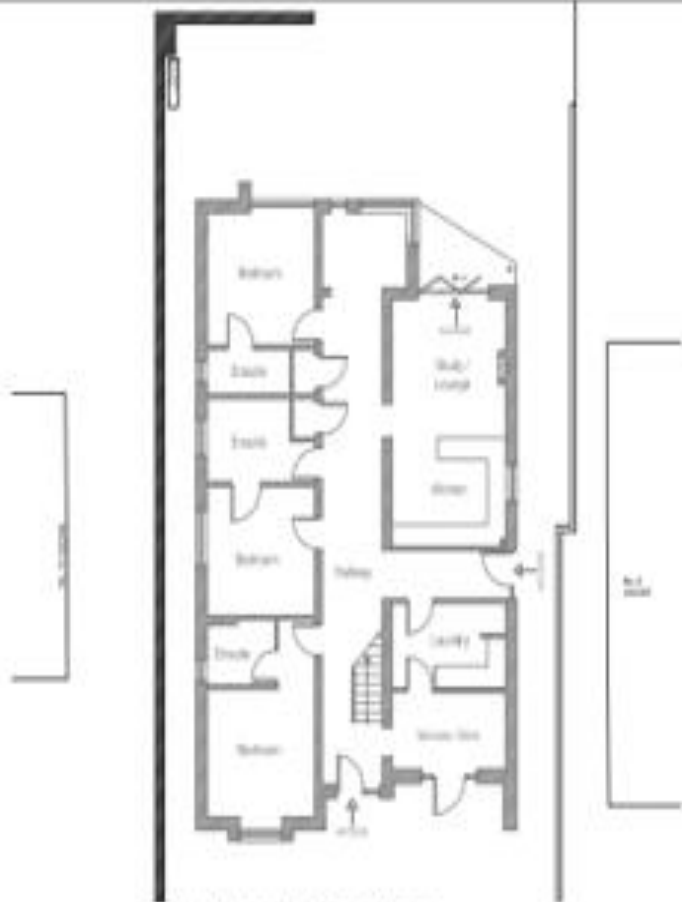

Ground Floor Plan
1:100



First Floor Plan
1:100

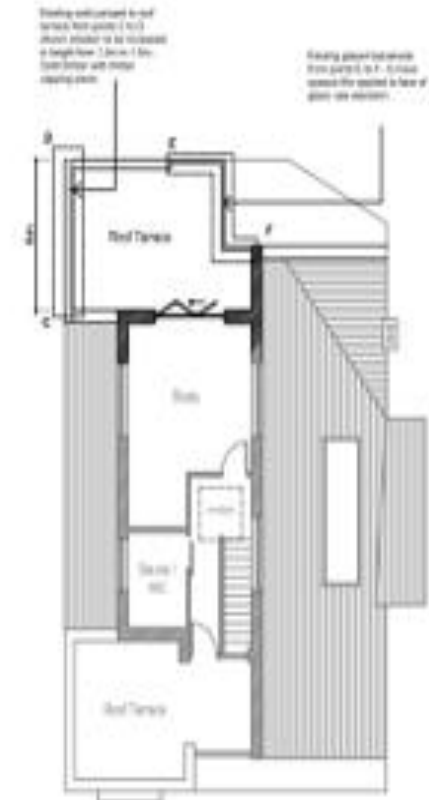

Second Floor Plan
1:100



Causeway
Coast & Glens
Borough Council

11100




Front Elevation Elevation

1:100




1:100

1:100

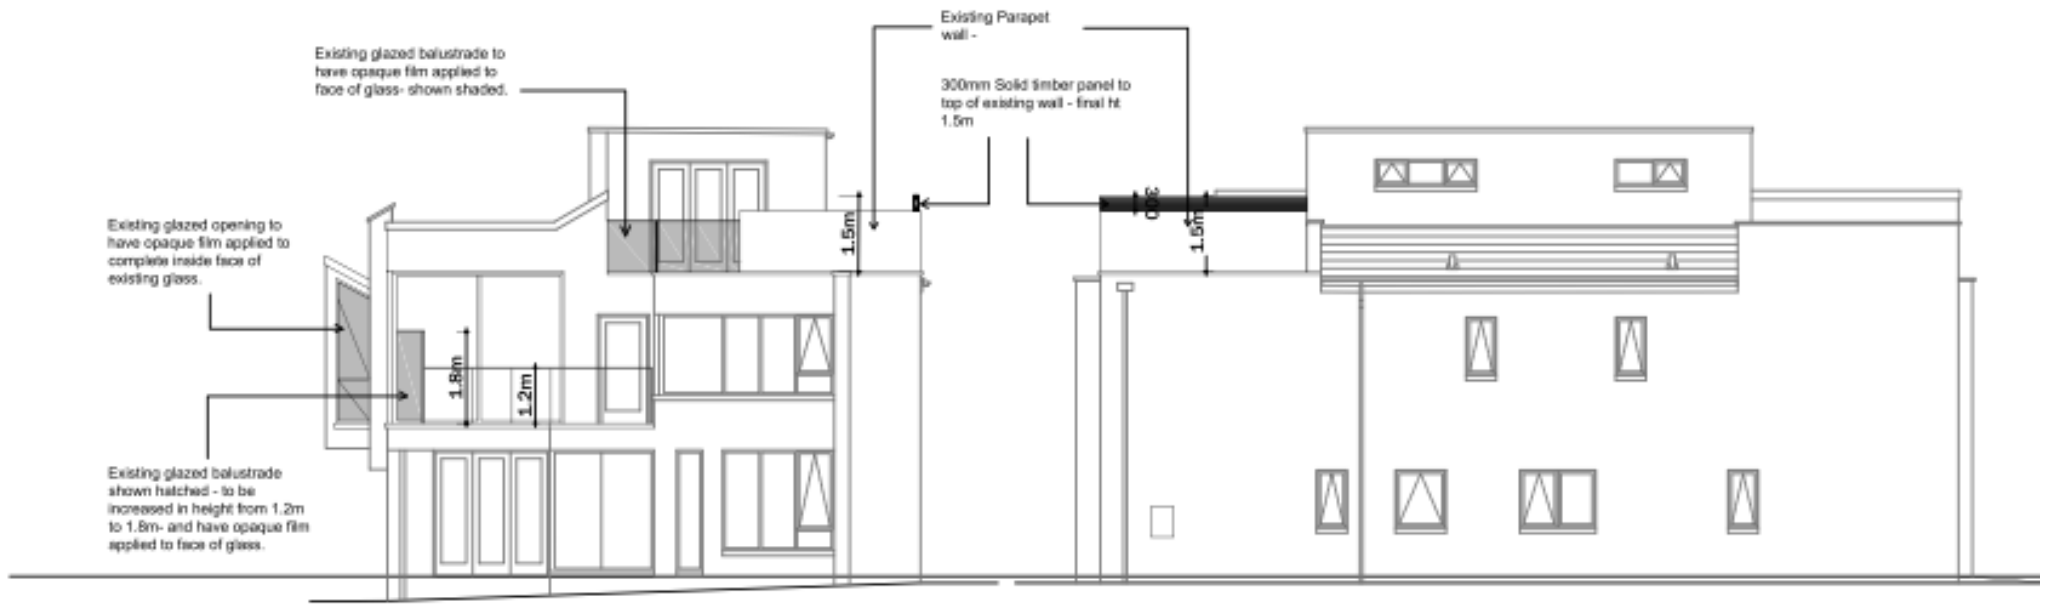


Rear Elevation
1:100

Side Elevation
1:100

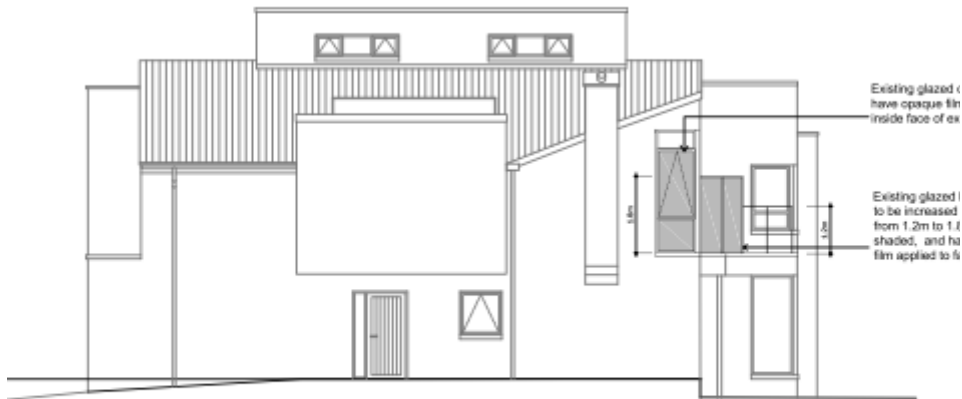

Side Elevation
1:100

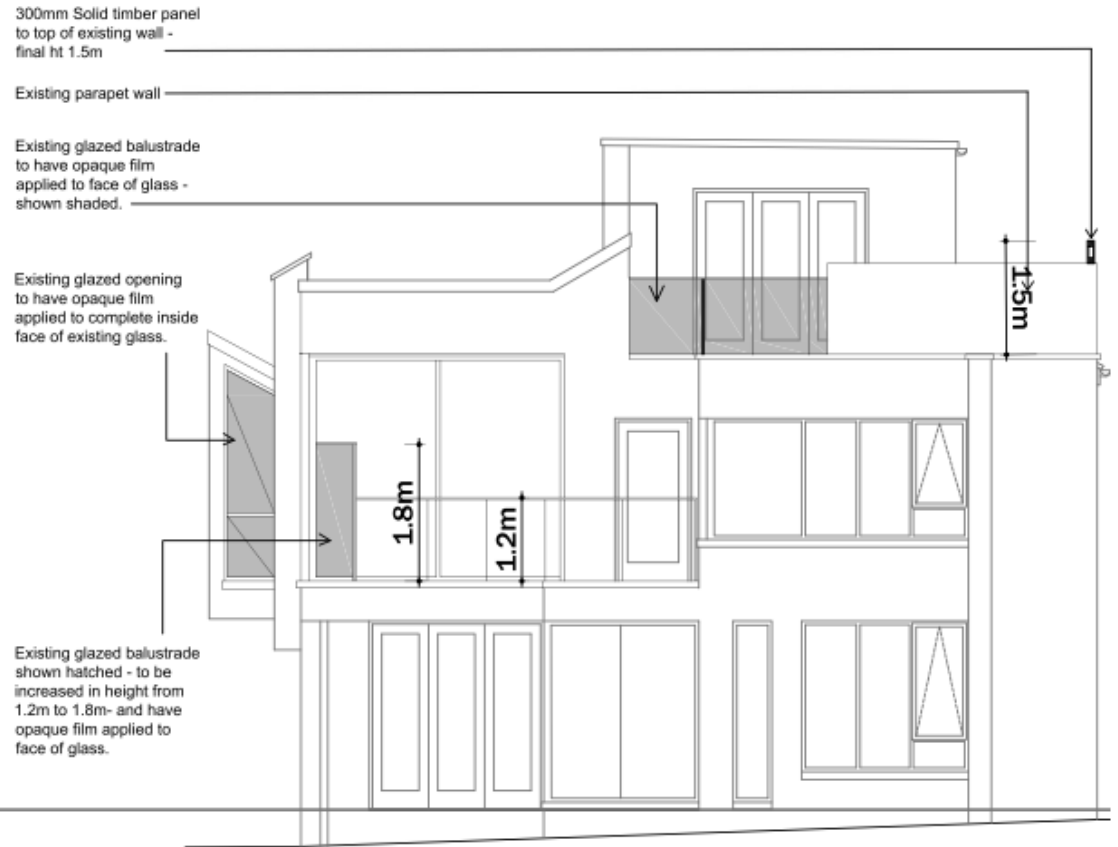

Rear Elevation
1:50

View from Cedar Avenue



View from Cedar Avenue



Rear Elevation and No 10 Cedar Avenue



Rear Elevation



Rear elevation and No 6 Cedar Avenue





Causeway
Coast & Glens
Borough Council

View from No 6 Cedar Avenue





Causeway
Coast & Glens
Borough Council

View towards No 6 Cedar Avenue from 1st floor





Causeway
Coast & Glens
Borough Council

View towards No 6 Cedar Avenue – 1st Floor balcony



View towards No 6 Cedar Avenue – from 2nd floor roof terrace





Causeway
Coast & Glens
Borough Council

View From No 10 Cedar Avenue



View towards No 10 Cedar Avenue from 2nd floor roof terrace



View from No 8 Cedar Drive



View towards No 8 Cedar Drive – from 2nd floor roof terrace





Causeway
Coast & Glens
Borough Council

Views towards No 5 & No 7 Cedar Avenue

