



LA01/2024/0699/F

Demolition and erection of 4 no apartments, improvements to existing access and new site access, parking provision, and all ancillary works including 4 no. storage sheds and bin store.

65 & 65a Beach Road, Portballintrae



Site Location






Site Layout






Elevations/ Sections

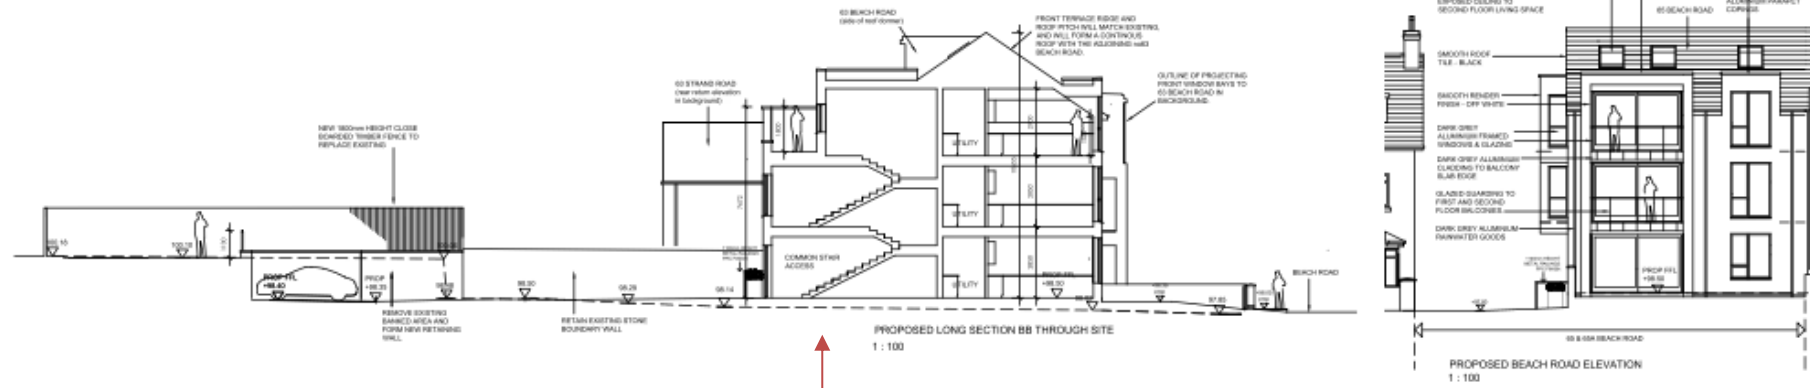

Sections through site

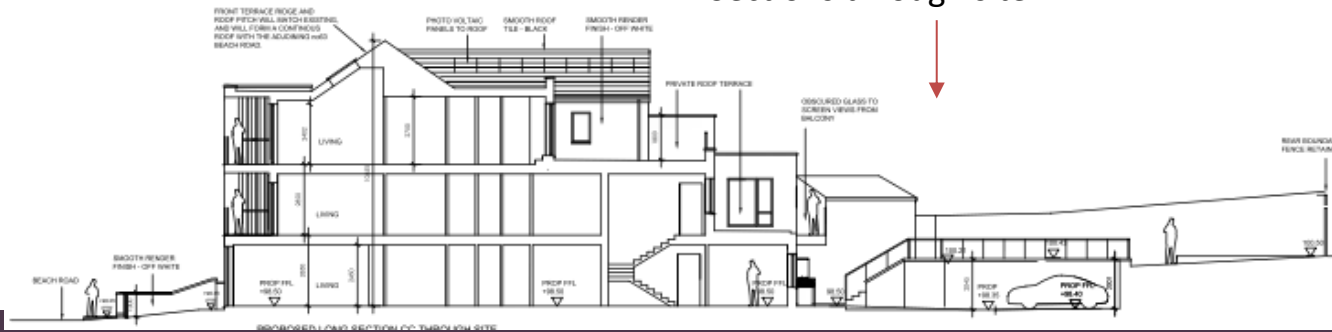



Causeway
Coast & Glens
Borough Council

Existing and Proposed Beach Road Elevation



65 & 65A BEACH ROAD

EXISTING BEACH ROAD STREET ELEVATION 1 : 200



65 & 65A BEACH ROAD



Existing and Proposed Beach Road Elevations/ Streetscape





Causeway
Coast & Glens
Borough Council

67 Beach Road

Site

63 Beach Road





Causeway
Coast & Glens
Borough Council

63 Beach Road

Site

67 Beach Road





Causeway
Coast & Glens
Borough Council





Causeway
Coast & Glens
Borough Council



Site

67 Beach Road

73a Beach Road



Causeway
Coast & Glens
Borough Council

67 Beach Road



Site

63 Beach Road



Causeway
Coast & Glens
Borough Council



67 Beach Road

Site

71

69

69