



LA01/2022/0761/F

Demolition of existing single dwelling and construction of a new 2-storey dwelling.

26 Seafield Park, Portstewart



2. All drawings in digital format are for reference only; paper copies are available on request.
3. DO NOT SCALE FROM THIS DRAWING. Use figured dimensions only. Verify all dimensions on site.



LOCATION PLAN - 1:1250



Existing elevations and layout








Proposed block plan




Existing and proposed street elevation

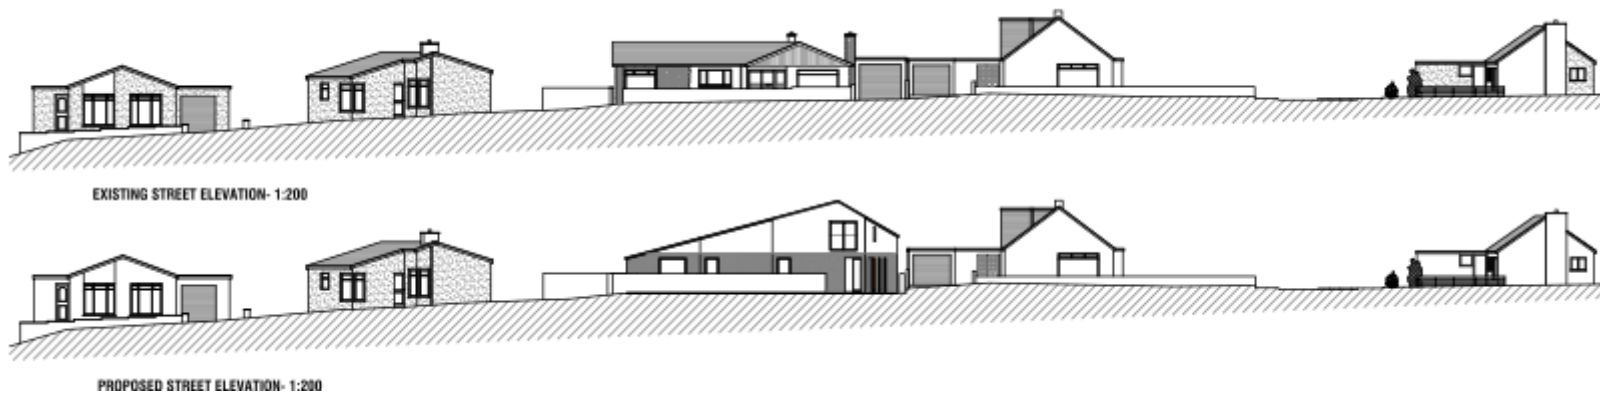

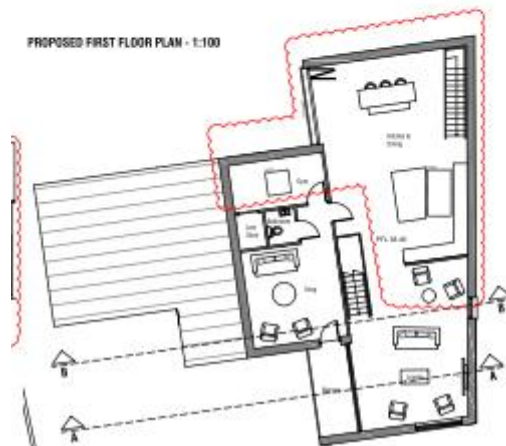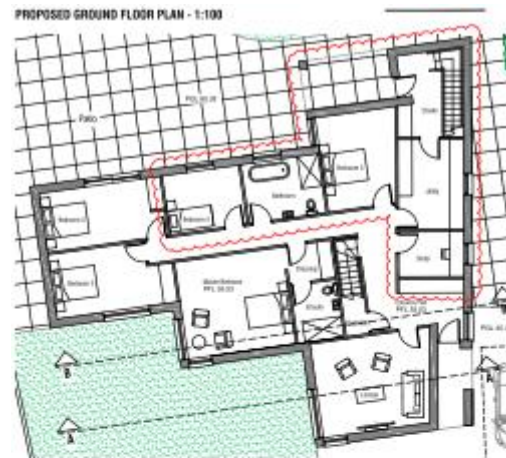



Proposed elevations

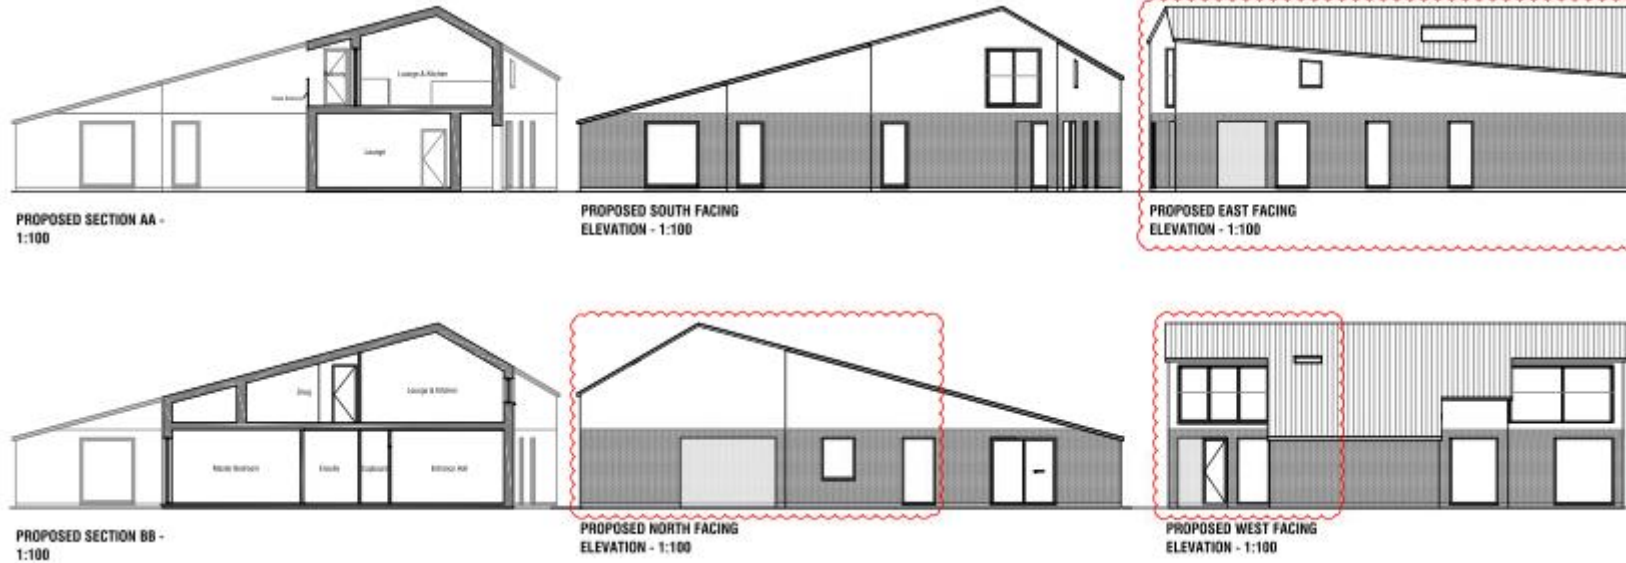



**Causeway
Coast & Glens**
Borough Council

Eastern Approach
Viewpoint





**Causeway
Coast & Glens**
Borough Council

View of site and
neighbouring property
at No. 24





**Causeway
Coast & Glens**
Borough Council

Existing Dwelling





**Causeway
Coast & Glens**
Borough Council

View of the rear of
the site





**Causeway
Coast & Glens**
Borough Council

View of the rear elevation
of the existing dwelling.

