



Causeway
Coast & Glens
Borough Council

LA01/2023/0599/A


Proposed totem sign

120m North West of recently approved petrol filling station, 254 & 256 Frosses Road,
Cloughmills.




Site Location

Site

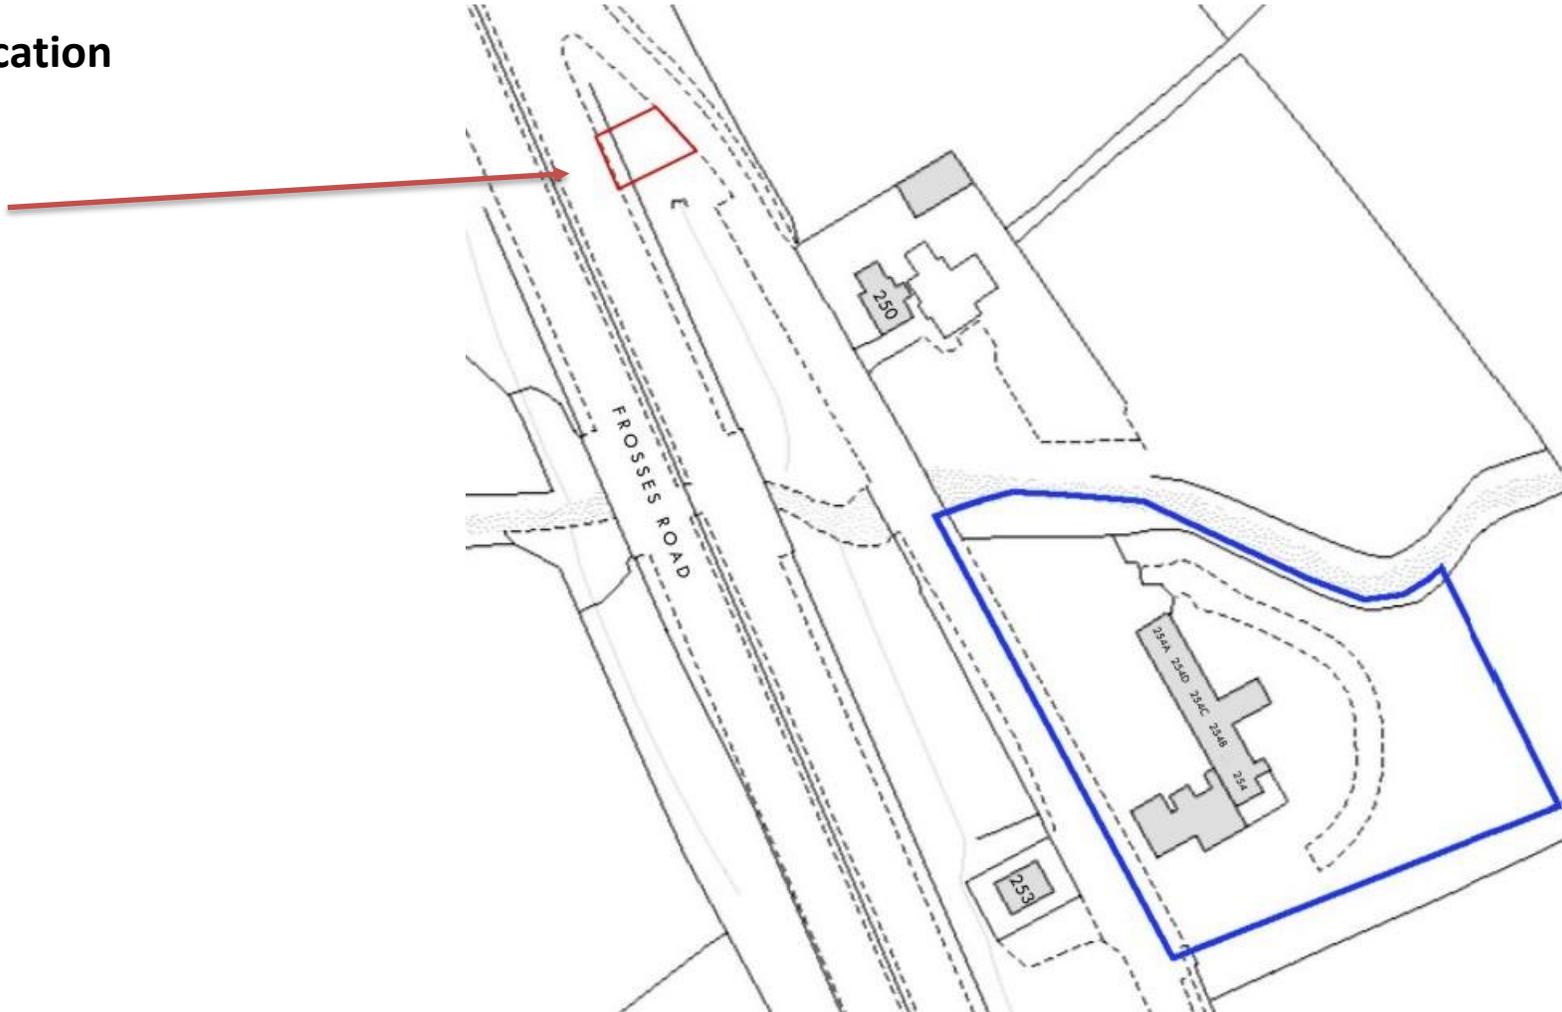



Proposed Site Plan

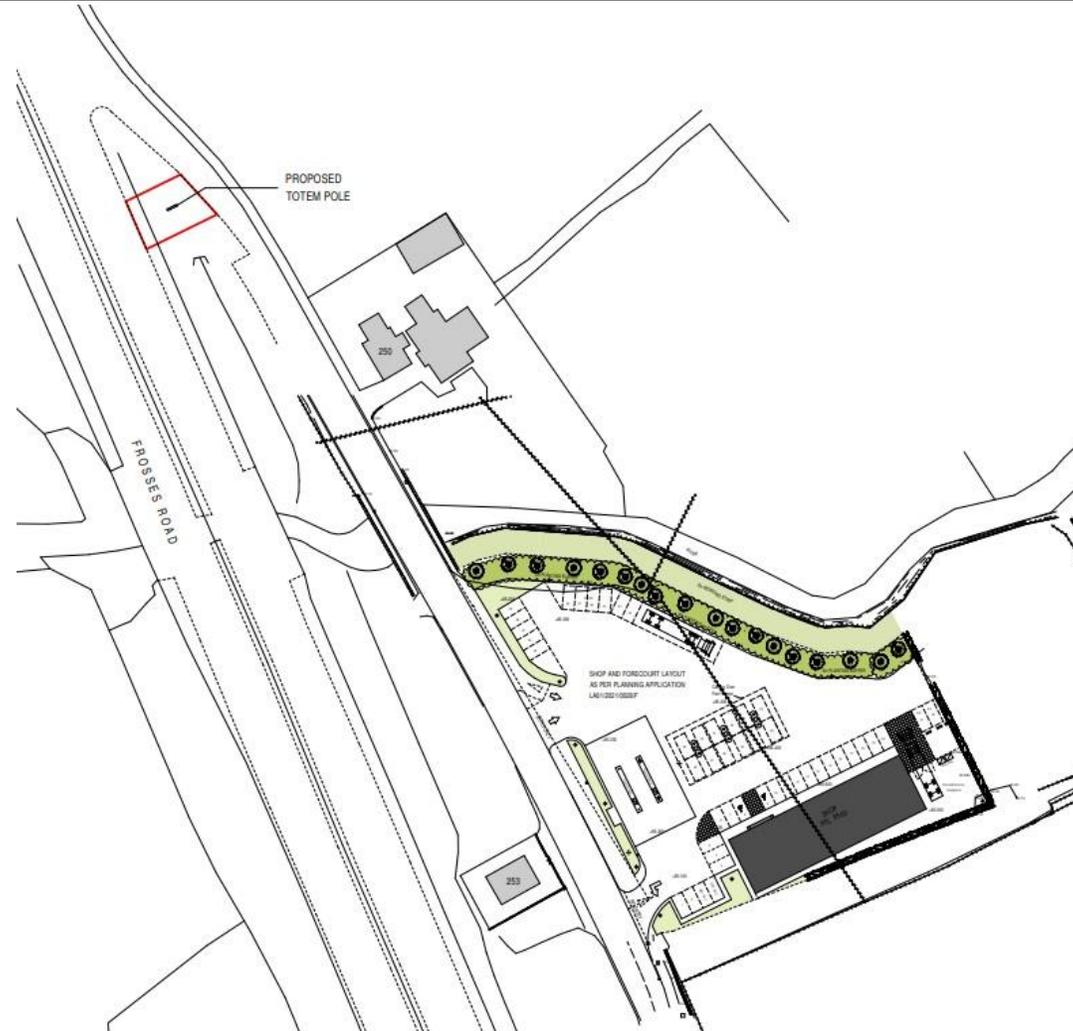



Causeway
Coast & Glens
Borough Council

Existing approved
Totem






Proposed Elevations



STEEL FRAME,
ALUMINIUM
CLADDED
TOTEM SIGN
BY SPECIALIST
MANUFACTURER

LED BACKLIT
DISPLAY PANELS

TOTEM SIGN
FRONT & REAR ELEVATION
Scale - 1:50

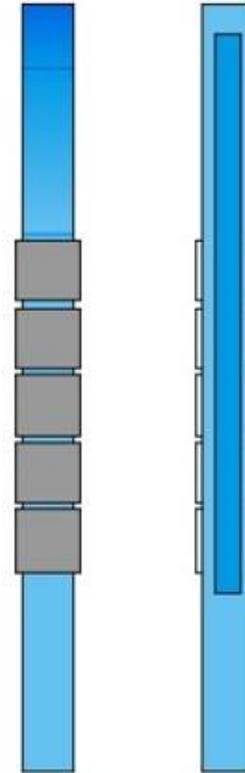

TOTEM SIGN
SIDE ELEVATIONS



Causeway
Coast & Glens
Borough Council





Causeway
Coast & Glens
Borough Council



Google Maps Google



Causeway
Coast & Glens
Borough Council



Google Maps



Causeway
Coast & Glens
Borough Council



Google Maps