



Causeway
Coast & Glens
Borough Council

LA01/2024/0814/F


Change of use from non food bulky goods retail unit to retail unit for the sale of convenience goods (Groceries).

Unit 2, Riverside Retail Centre, Dunhill Road, Coleraine




Causeway
Coast & Glens
Borough Council

Site Location

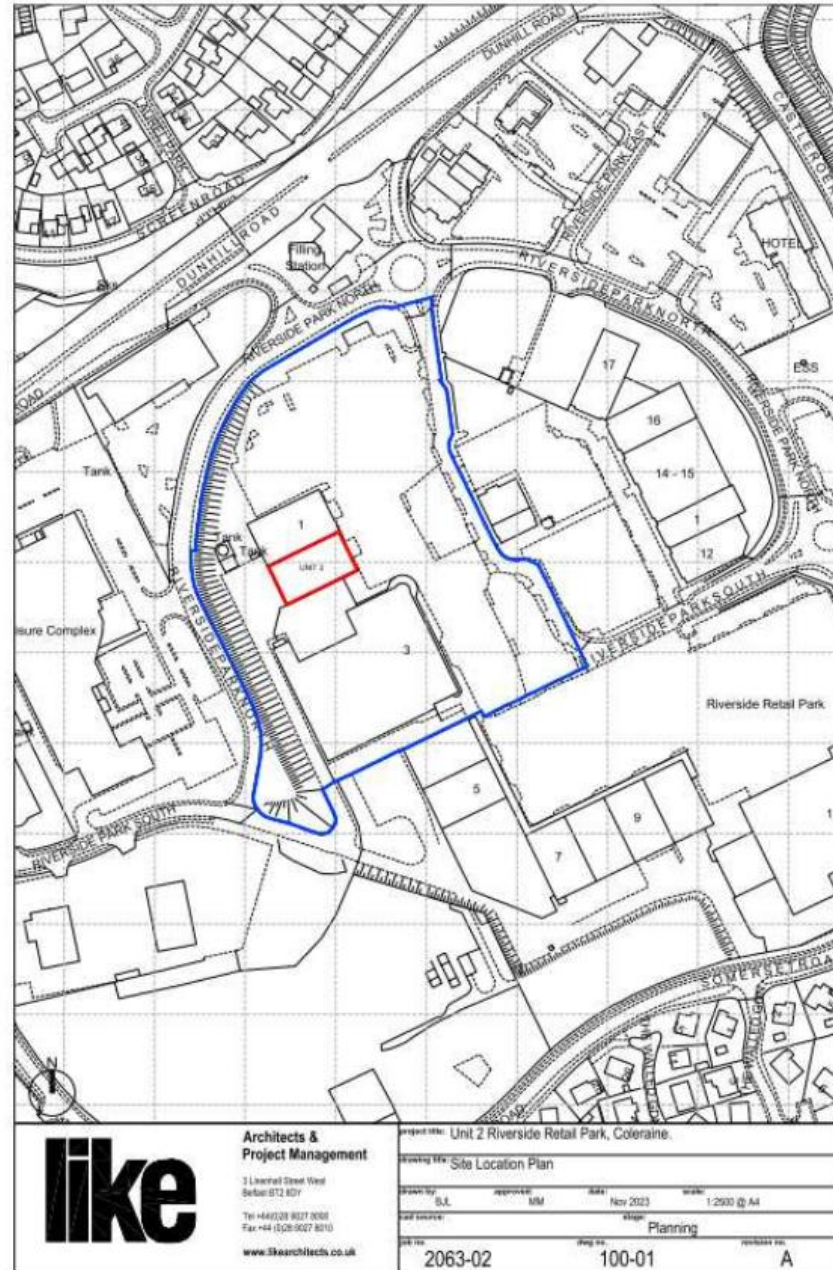




Site Survey / Layout

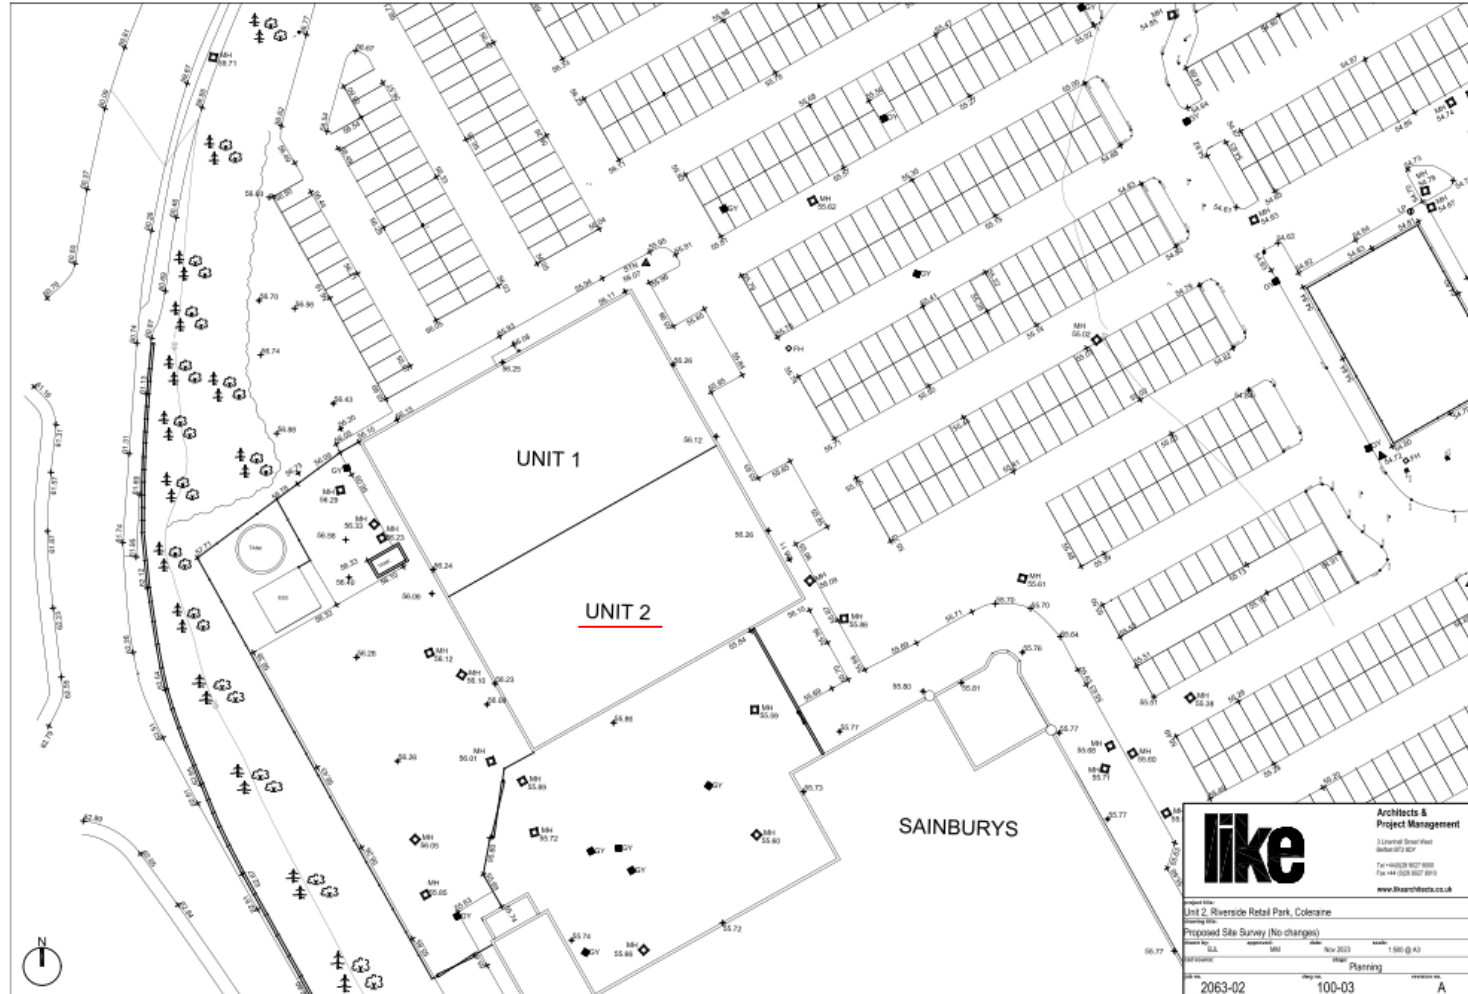





Elevations

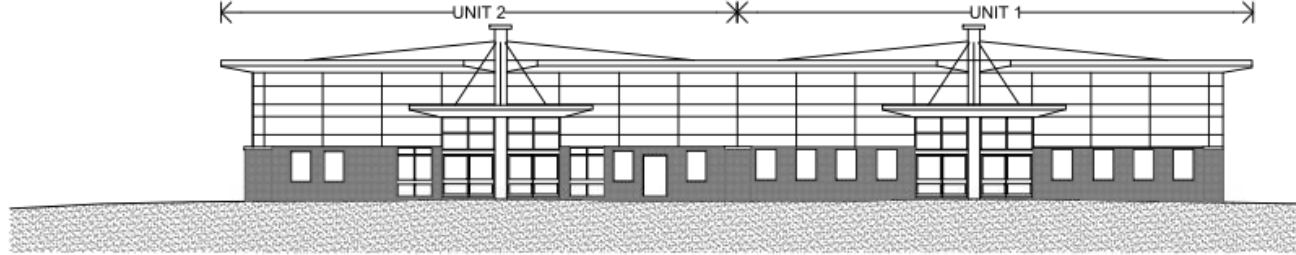

FRONT ELEVATION

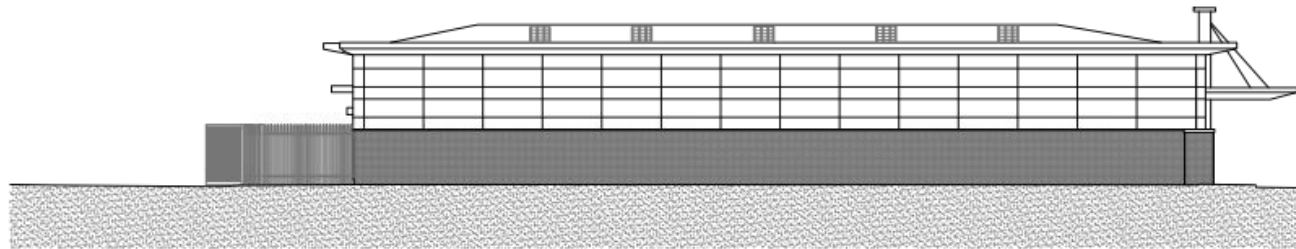

SIDE ELEVATION

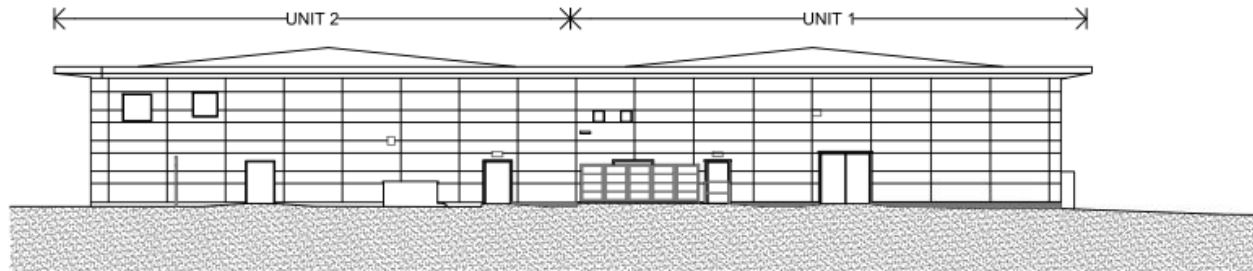

REAR ELEVATION

like	Architects & Project Management
	3 Lincolns Street West Belsham BT2 8DY Tel: +44 (0)28 927 8988 Fax: +44 (0)28 927 8913 www.likearchitects.co.uk
Project Name Unit 2, Riverside Retail Park, Coleraine	
Drawing Title Existing Elevations	
Client Ref 2063-02	Approved M01
Date Nov 2023	Scale 1:200 @ A3
Discipline Planning	Revision No. A



Causeway
Coast & Glens
Borough Council

