



Causeway  
Coast & Glens  
Borough Council


# LA01/2023/0459/F


Proposed Production/Storage Building and New Access


140m NW of 19 Magheramore Road Garvagh BT51 5PW




Causeway  
Coast & Glens  
Borough Council

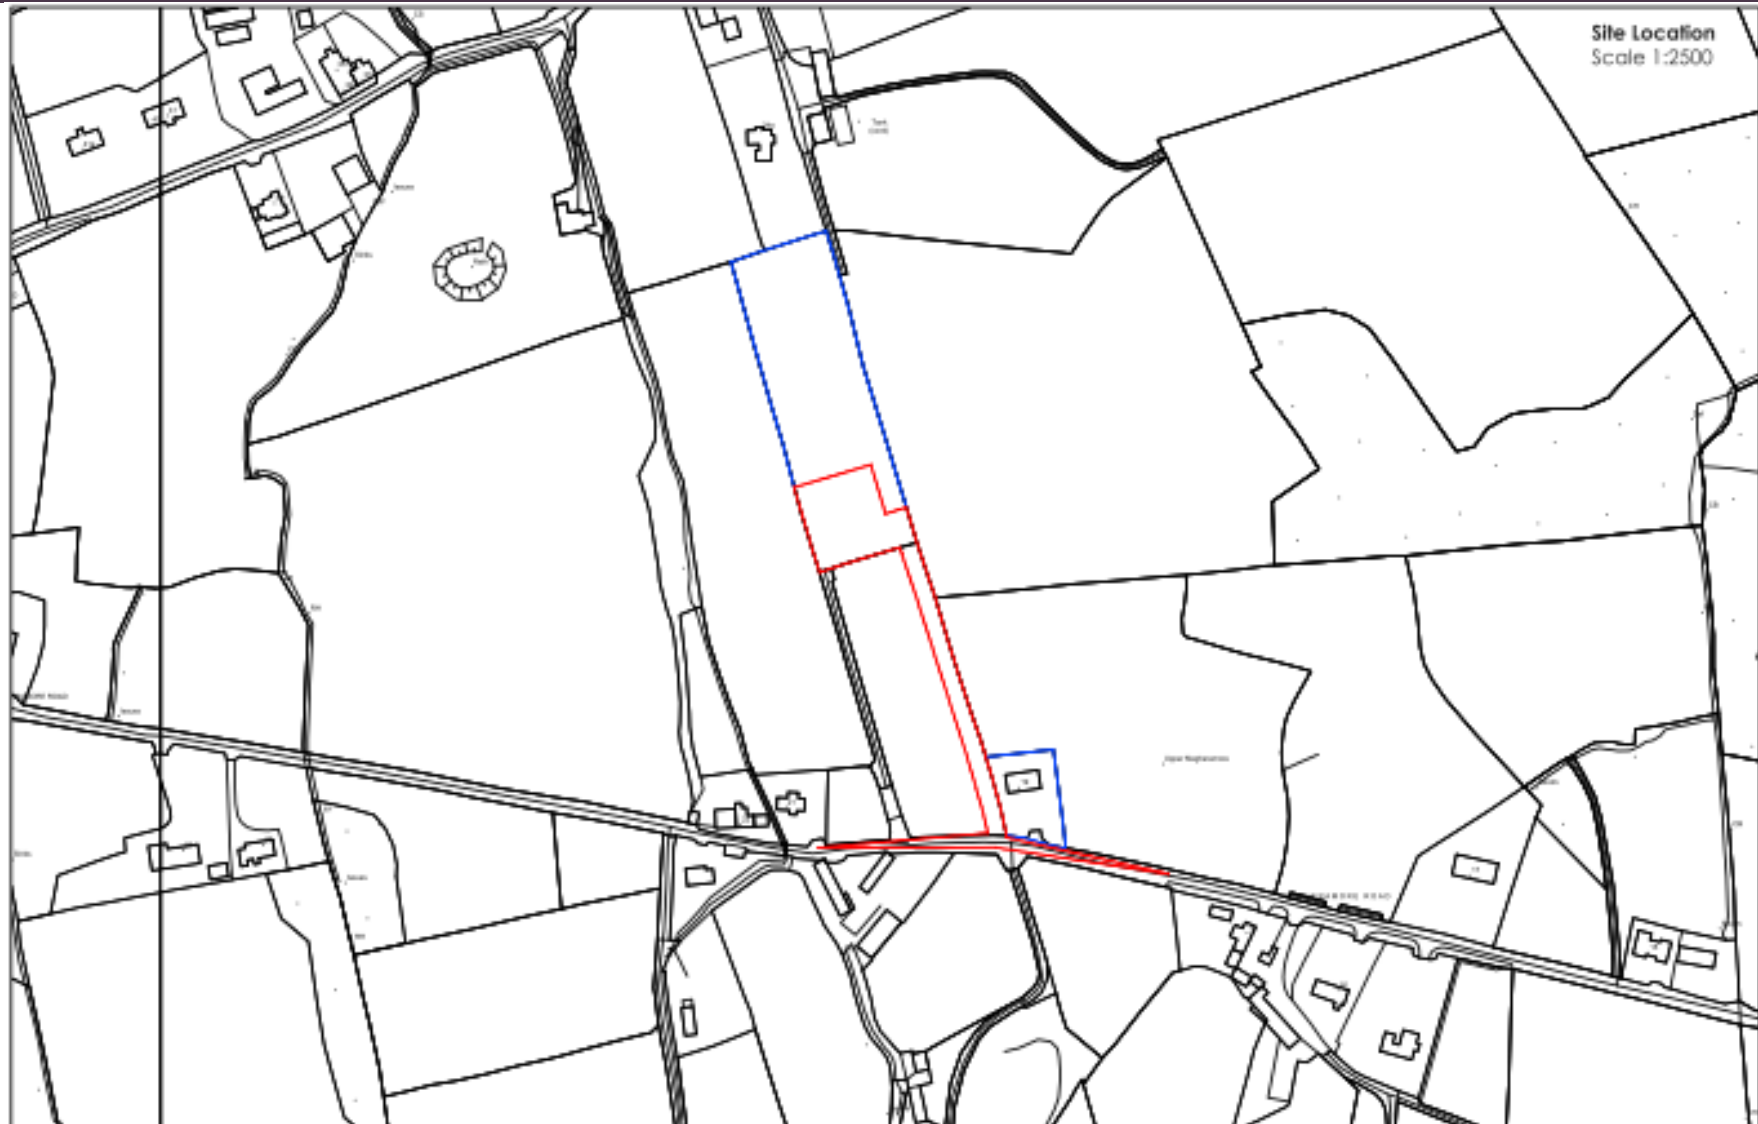

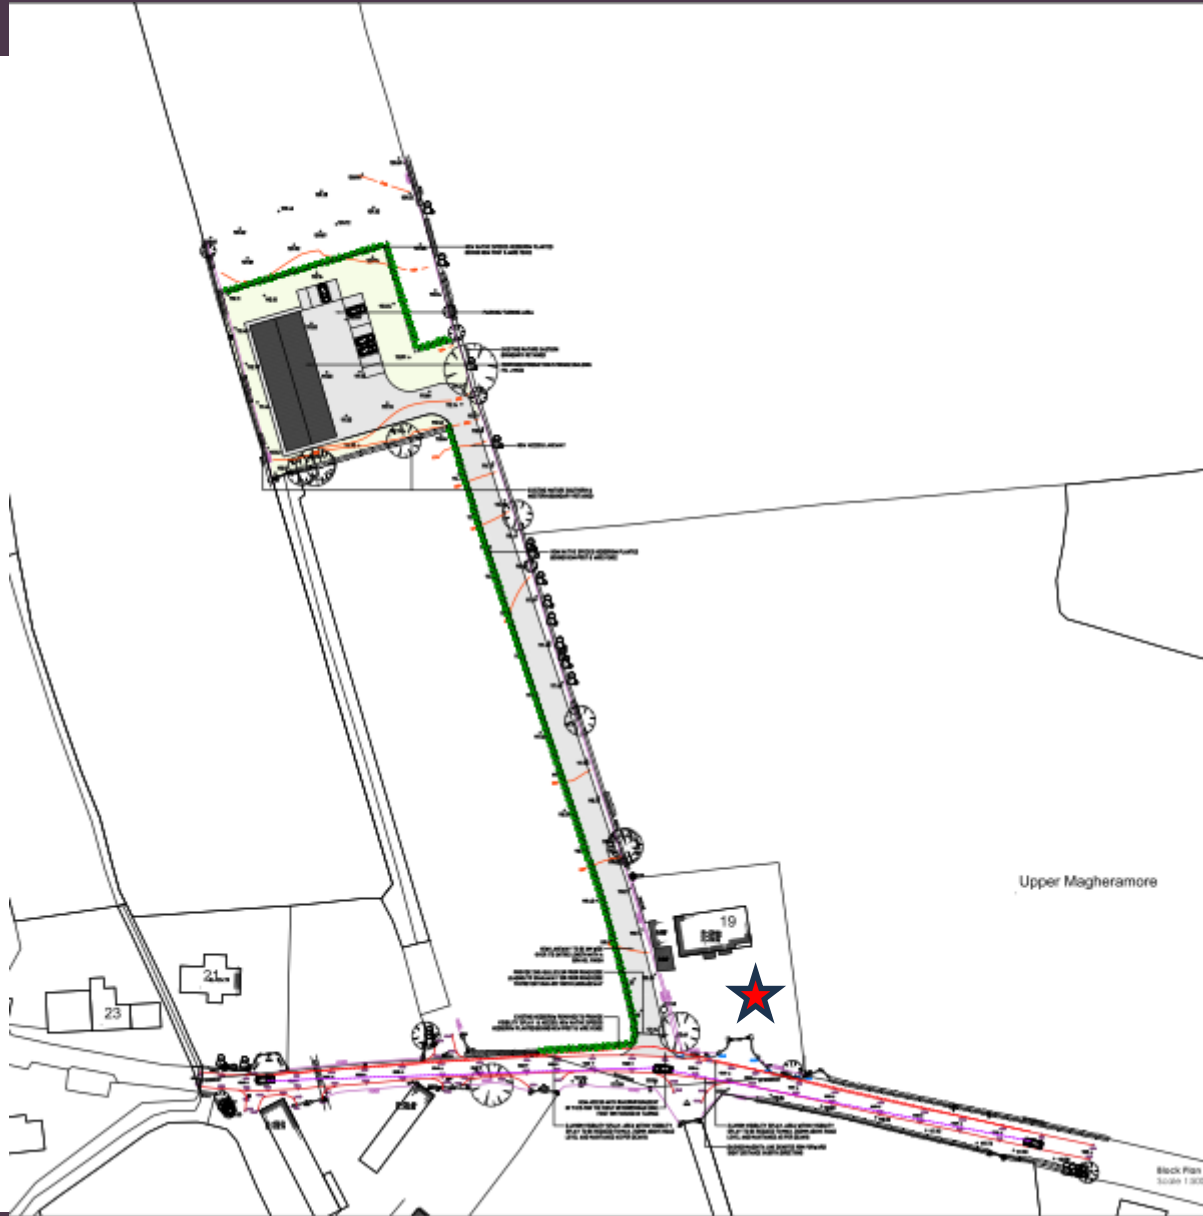


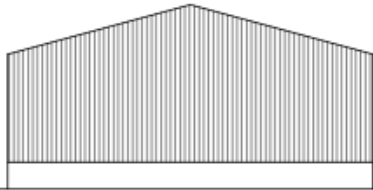


**Proposed Side Elevation (South)**  
Scale 1:100

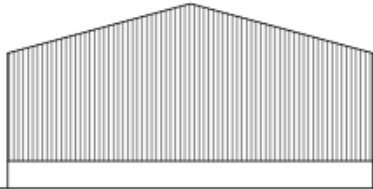


**Proposed Side Elevation (North)**  
Scale 1:100

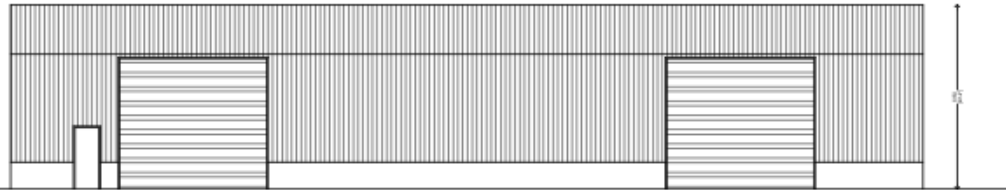

**Proposed Front Elevation (East)**  
Scale 1:100

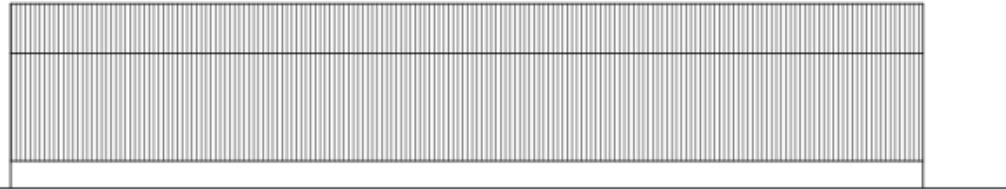

**Proposed Rear Elevation (West)**  
Scale 1:100

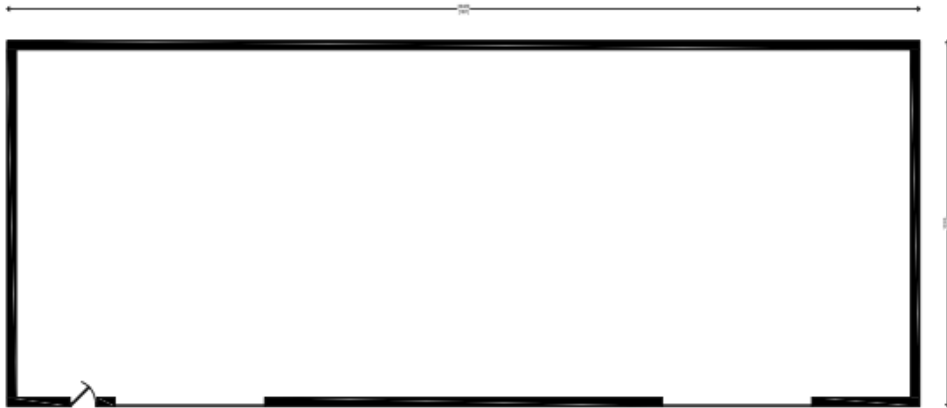

**Proposed Floor Plan**  
Scale 1:100

**Proposed Finishes :**

- Walls:    White Render base wall  
         Grey Corrugated Metal
- Roof:     Grey Corrugated Metal
- Doors:    Grey Roller Shutter


<b>PLANNING</b>	
Project Name	<b>AP1046</b>
Client	
Date	20.06.2022

1188-043  
1188-043



Causeway  
Coast & Glens  
Borough Council





Causeway  
Coast & Glens  
Borough Council

View towards site travelling west





Causeway  
Coast & Glens  
Borough Council





Causeway  
Coast & Glens  
Borough Council

