



Licensing of Pavement Cafes Act (Northern Ireland) 2014

PUBLIC NOTICE

APPLICATION FOR A PAVEMENT CAFÉ LICENCE

NOTICE IS HEREBY GIVEN THAT

Name of applicant: FOLLOW COAST

Address of applicant: 31 MAIN STREET
PORTRUSH
BT56 8BL

Has applied to Causeway Coast and Glens Borough Council for a Pavement Café Licence at:-

Name and address of premises: FOLLOW COAST
31 MAIN STREET
PORTRUSH
BT56 8BL

Any objection relating to the application should be made within 28 days of the date of this Notice. The objection should be addressed to Causeway Coast and Glens Borough Council Licensing Section Riada House 14 Charles Street Ballymoney BT53 6DZ.

Any objection must be in writing and must specify the grounds of the objection, the name and address of the person making it and must be signed by them or their agent.

It should be noted that where an objection is made after the 28 day time period referred to, but before a final decision is taken on the application, it is appropriate for the Council to consider it, if there is sufficient reason why the objection was not made within the stated time period.

Applicant's Signature:

Date: 24th July 2024

This site notice must be displayed for the whole of the period of 28 days in a prominent place at or near the premises so that it can be conveniently read by the public.



**Causeway
Coast & Glens
Borough Council**

Licensing of Pavement Cafes Act (Northern Ireland) 2014

PUBLIC NOTICE

APPLICATION FOR A PAVEMENT CAFÉ LICENCE

NOTICE IS HEREBY GIVEN THAT

Name of applicant:

Address of applicant:

Has applied to Causeway Coast and Glens Borough Council for a Pavement Café Licence at: -

Name and address of premises:

Follow Coast, 31 Main Street, Portush, BT56 8BL

Any objection relating to the application should be made within 28 days of the date of this Notice. The objection should be addressed to Causeway Coast and Glens Borough Council Licensing Section Riada House 14 Charles Street Ballymoney BT53 6DZ or sent by email to:
environmentalhealth@causewaycoastandglens.gov.uk


Any objection must be in writing and must specify the grounds of the objection, the name and address of the person making it and must be signed by them or their agent.

It should be noted that where an objection is made after the 28 day time period referred to, but before a final decision is taken on the application, it is appropriate for the Council to consider it if there is sufficient reason why the objection was not made within the stated time period.

Applicant's Signature:

Date: 24th July 2024

This site notice must be displayed for the whole of the period of 28 days in a prominent place at or near the premises so that it can be conveniently read by the public.

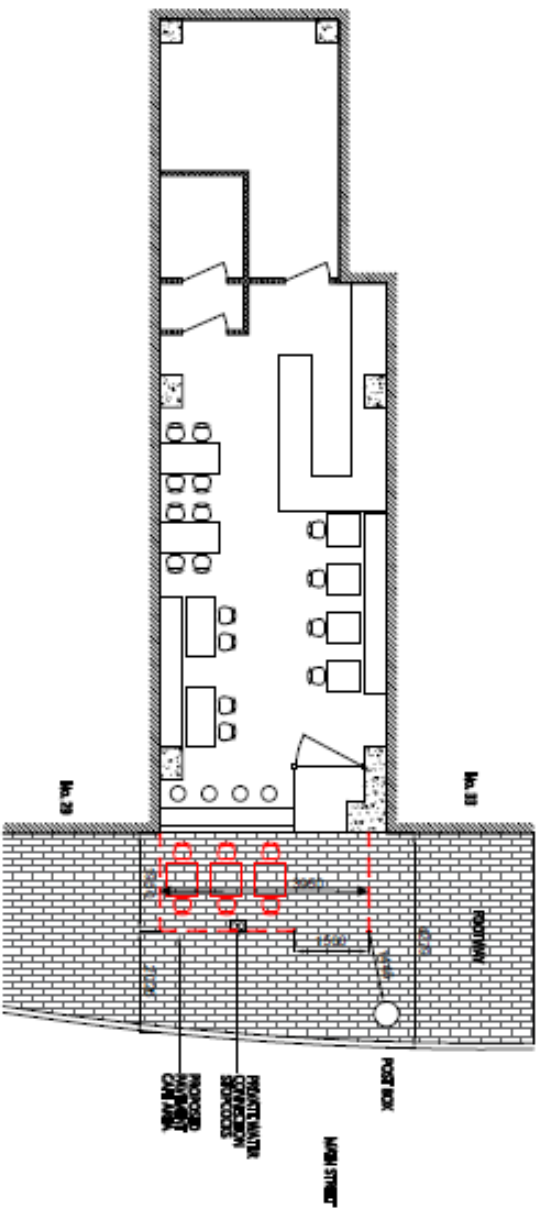

- KEY-
-  Structural Walls
 -  Red Walls
 -  Proposed Pavement Curb Indent

Project Name		Application for Pavement Cafe Licence	
Drawing Title		Ground Floor Layout 31 Main Street Portrush	
Design ID	Appd	Author	Client
Appd	MNKC	Author	MNKC
For comment		For contribution	
For tender		As confirmed	
For information		For information	✓
Original Drawing: AS	Dimensions: METRES	Scale: 1:50	Date: 18/06/2024
Drawing No:		Rev	
FLW-CFE-003-002		P0	