


LA01/2023/1081/F

Demolition of existing buildings, erection of 3 storey building comprising retail unit, coffee shop and 6 no apartments, access and associated site works

4 Main Street, Castlerock



Causeway
Coast & Glens
Borough Council

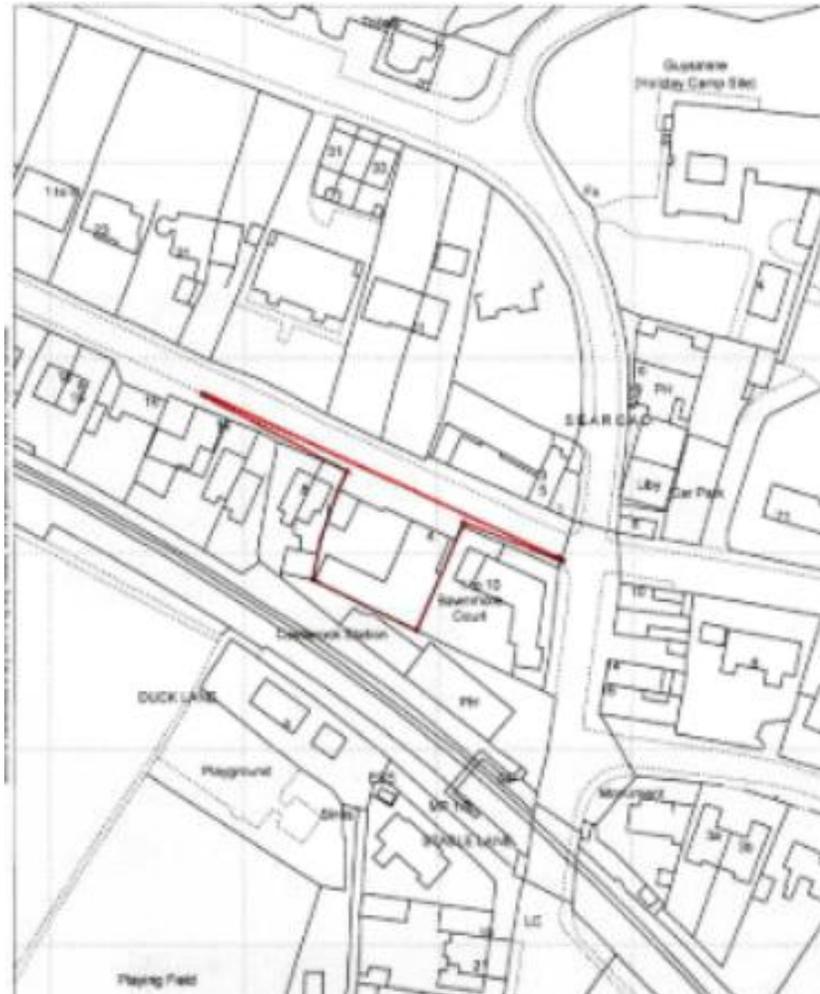




EXISTING STREETSCAPE




PROPOSED STREETSCAPE

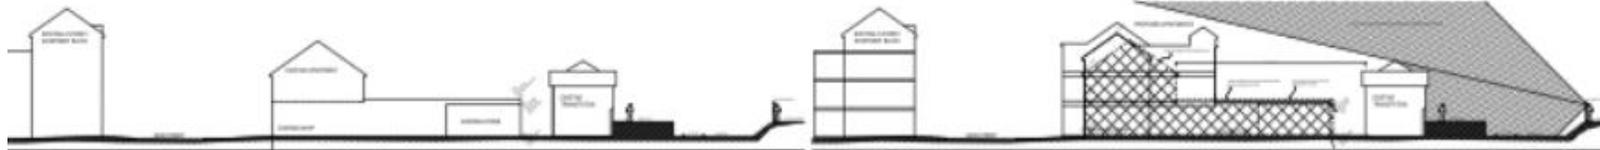

EXISTING SECTION ACROSS MAIN STREET

PROPOSED SECTION ACROSS MAIN STREET

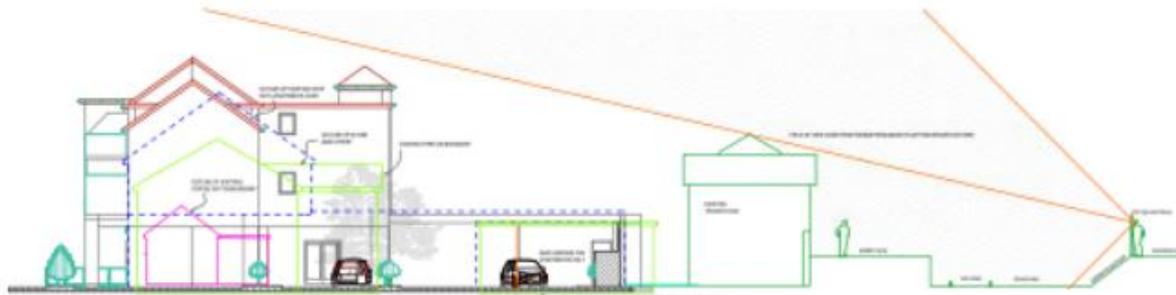








Causeway Coast & Glens Borough Council



FINISHES -
ROOF TO BE NATURAL SLATE OR FLAT CONCRETE ROOF TILES



SECTION 1: 1m 100mm scale

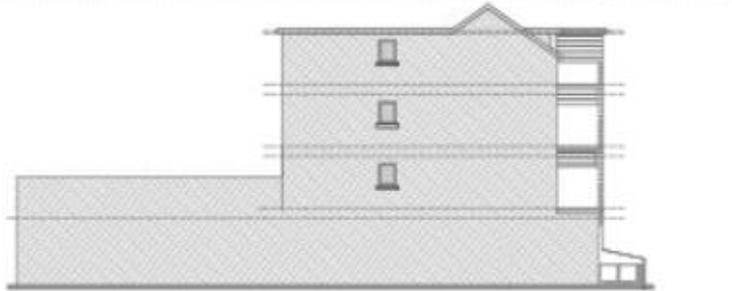


SECTION 2



SECTION 3



SECTION 4

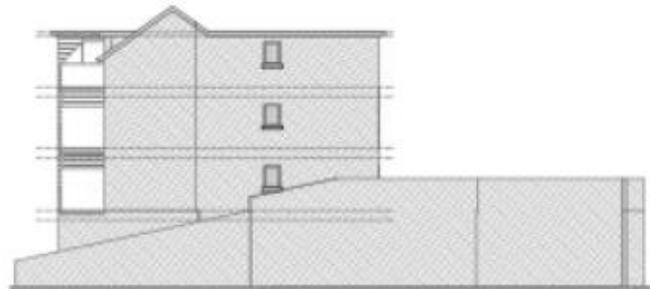




SECTION 5



3D PERSPECTIVE




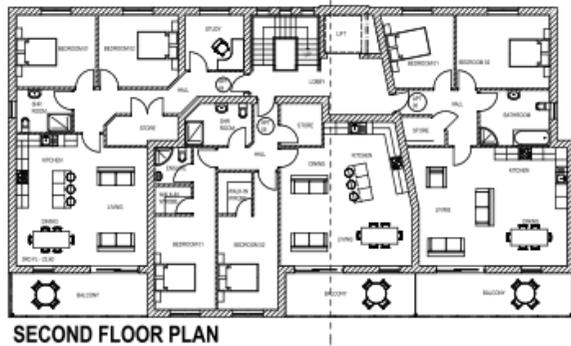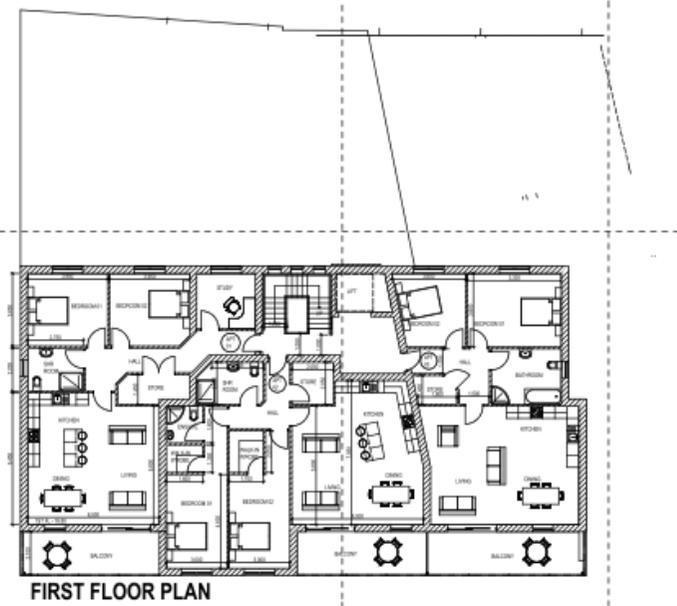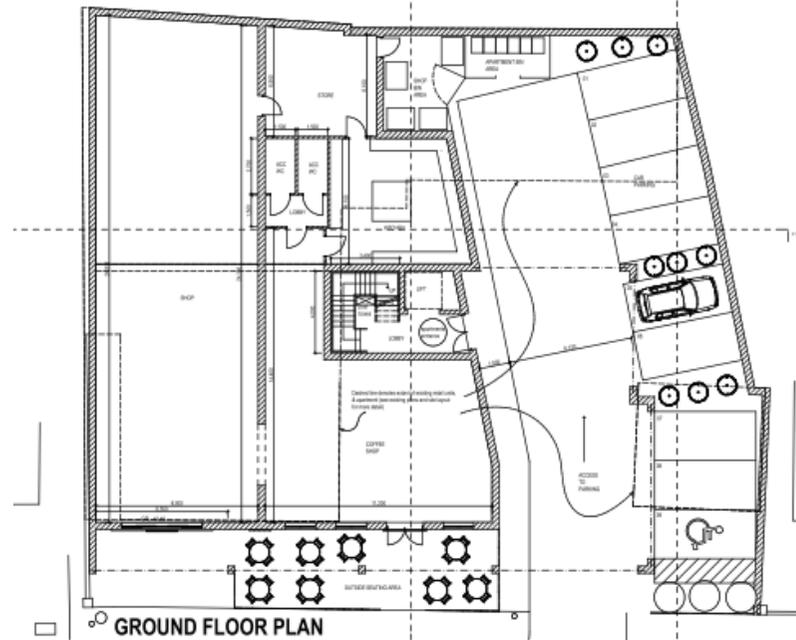

Plan 1 - 2022 - apply for planning (architectural services)

S.W. Marcus MCIAT
Architectural Services
 40 Sand Road, Galgorm, Ballymena
 BT24 1DA Tel: 028 2562770
 028 2562770

Proposed shops & apartments @

Drawing No:
Proposed Plans

Date: 14.08.2022
 Drawn: M.A. Robinson
 Check: Sept 2022

Scale: 1:100

Drawing Number: SM1630/10
 Sheet Number: 9

View towards site from Main Street



View towards site from Main Street



Existing buildings & seating area for coffee shop



View towards site from Bawnmore Court



View towards site from Train Station building (Sea Road)



Rear of No. 17 Sea Road



View towards rear of 8B Main Street from existing car park

