



Causeway
Coast & Glens
Borough Council

LA01/2022/1182/F

Construction of 3 No. Detached Dwellings

66 Burnside Road, Portstewart, BT55 7LD



2.0m x 60m Visibility Spays

2.0m x 33m Visibility Spays



Red Line denotes extent of land relating to application
Area= 1528sqm / 0.1528Ha / 0.376Acres




Client Kneekly Properties Ltd	Project Reference 22129	Date 18/04/22


studiorogers




Proposed Site Plan

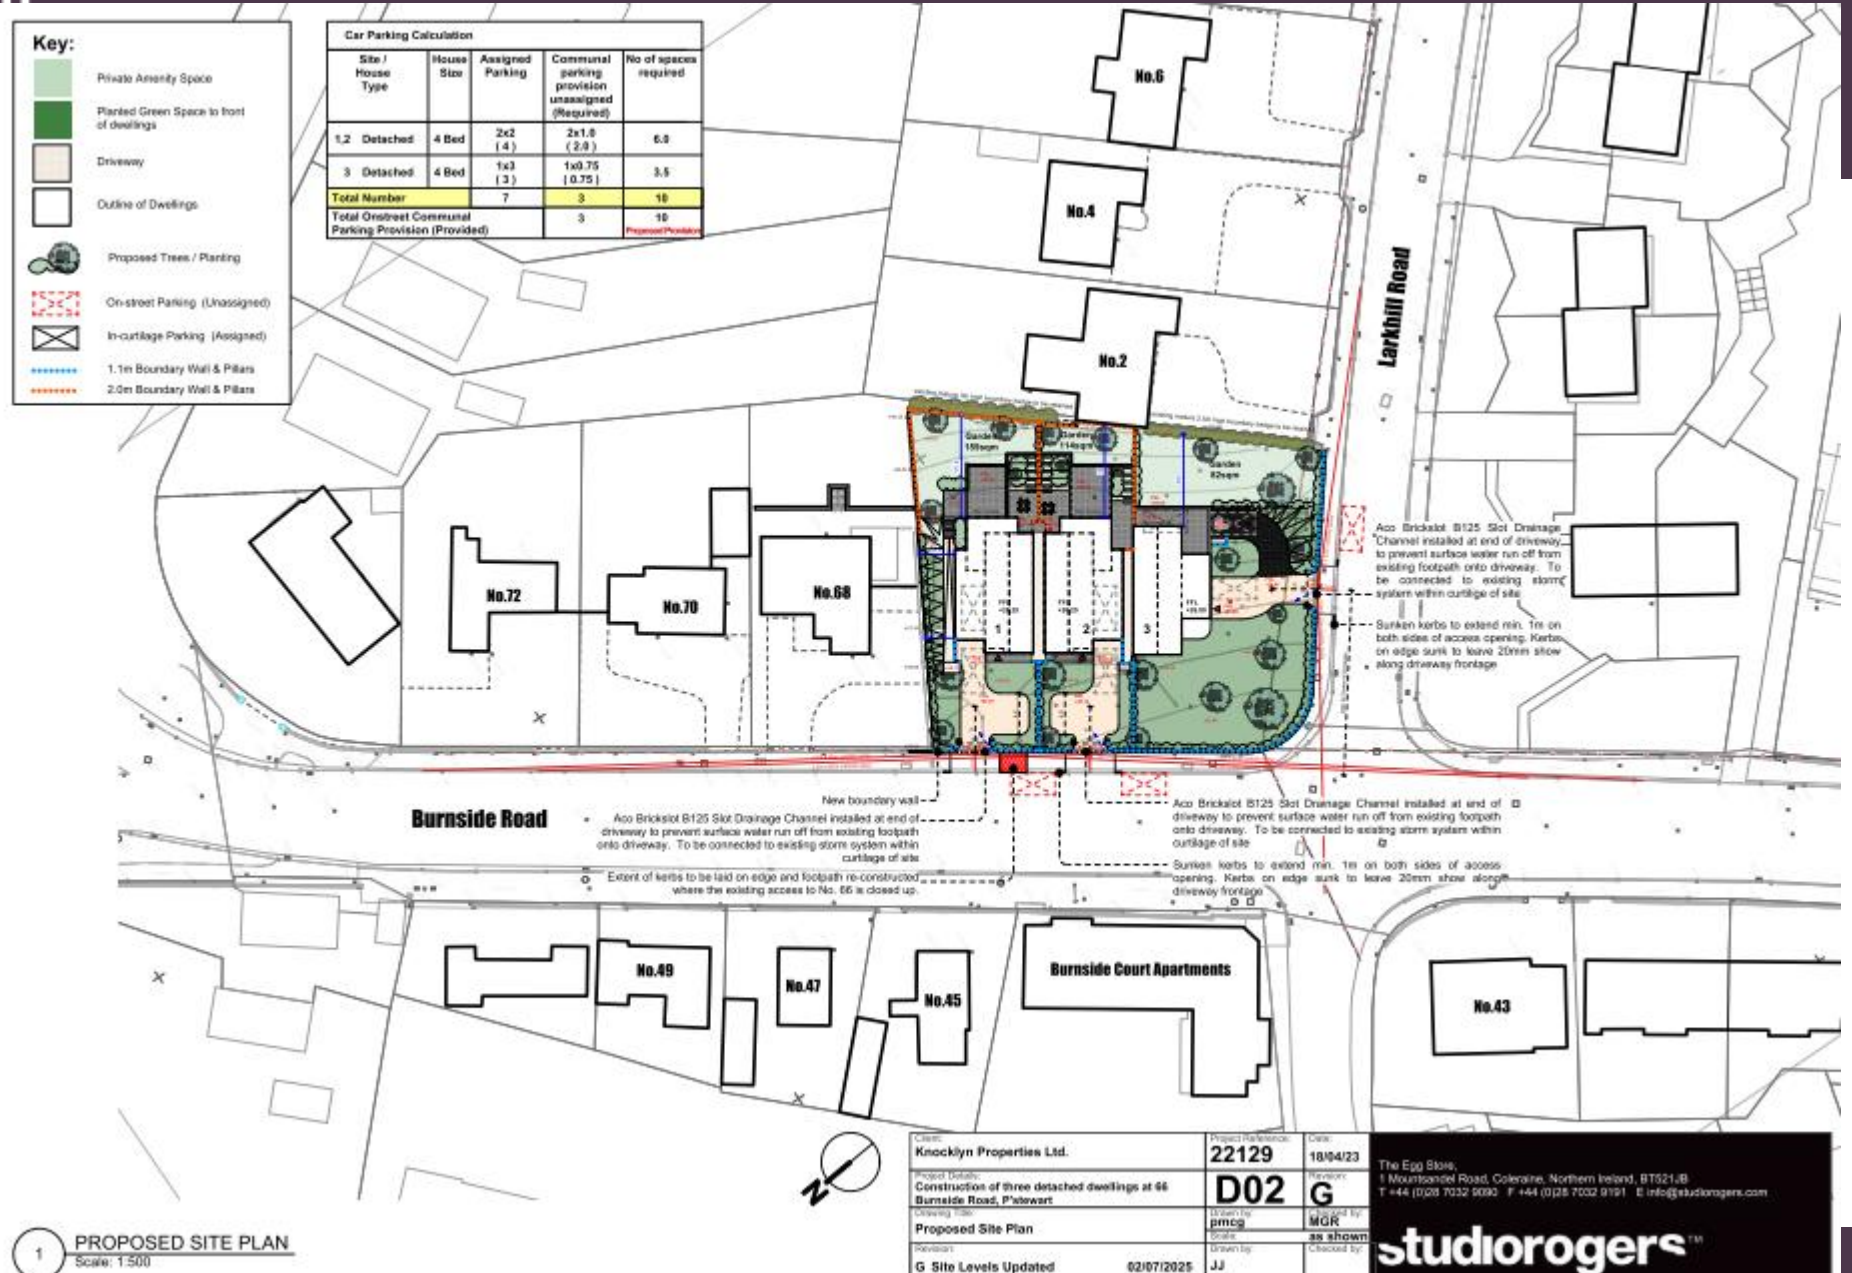



Proposed Elevations, Units 1 & 2

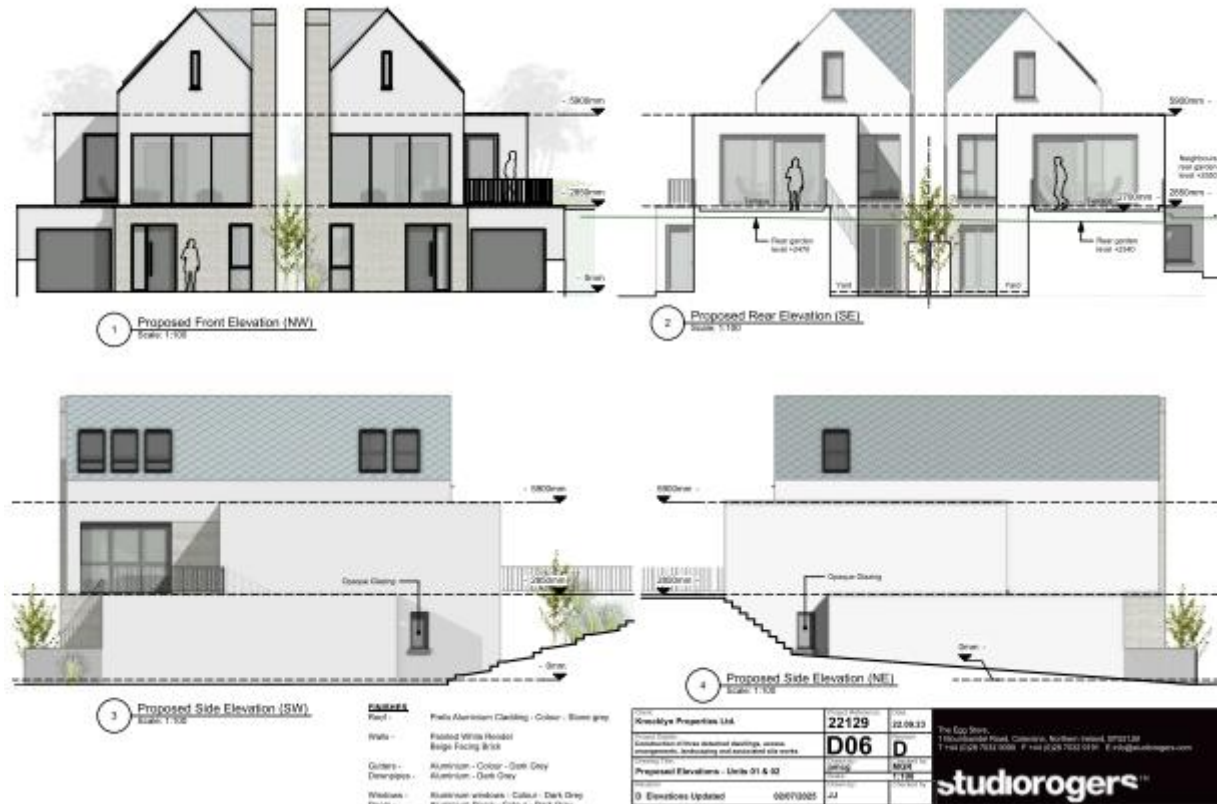




Proposed Elevations, Unit 3







Floor Plans

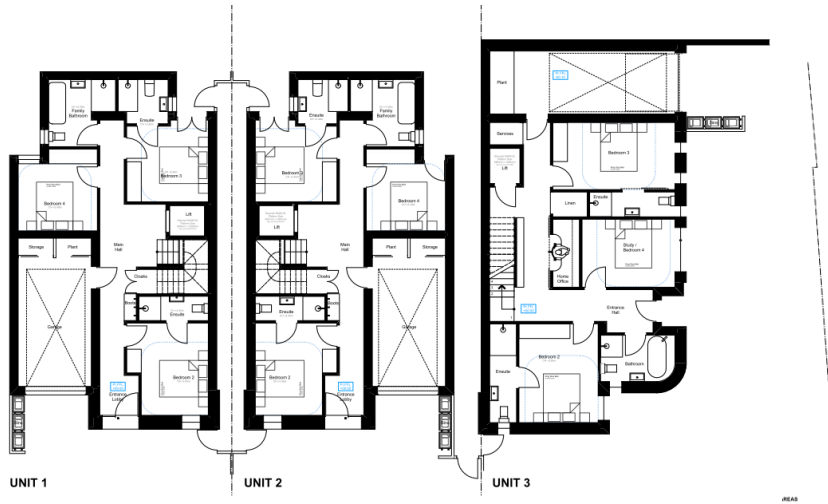

Ground Floor

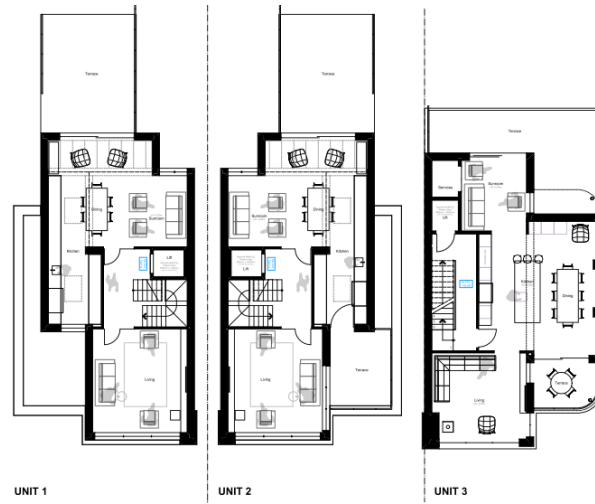

First Floor

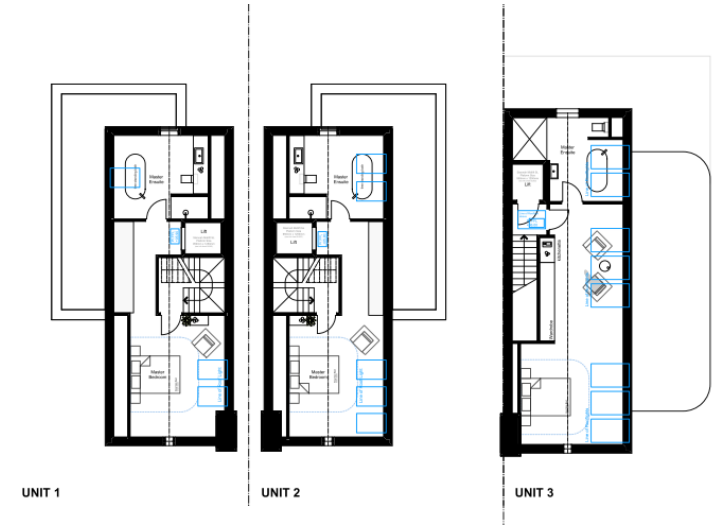

Second Floor



Contextual Elevations:

Burnside Road



Larkhill Road





**Causeway
Coast & Glens**
Borough Council





Causeway
Coast & Glens
Borough Council





Causeway
Coast & Glens
Borough Council





Causeway
Coast & Glens
Borough Council





Causeway
Coast & Glens
Borough Council

